

S. 89° 15' W
 327.73'
 Camp Valley
 & Coles Valley
 ROAD No 9


ALFALFA
 Jas. Richards heirs

6° C. L.
 Δ 59° 45'
 T 548.6'
 L 995.8'
 R 955.0

8° C. R.
 Δ 67° 43'
 T 480.5'
 L 846.5'
 R 716.3'

SUTHERLIN-UMPQUA RD. NO. 9
 SCOTT HENRY BRIDGE 9-4.D
 IN SEC. 22, T. 25 S.; R. 6 W.; W. M.
 F. C. Frear Co. Eng'r. July 1940

N.W. Cor. D.L.C. 57,
 T. 25 S.; R. 6 W.

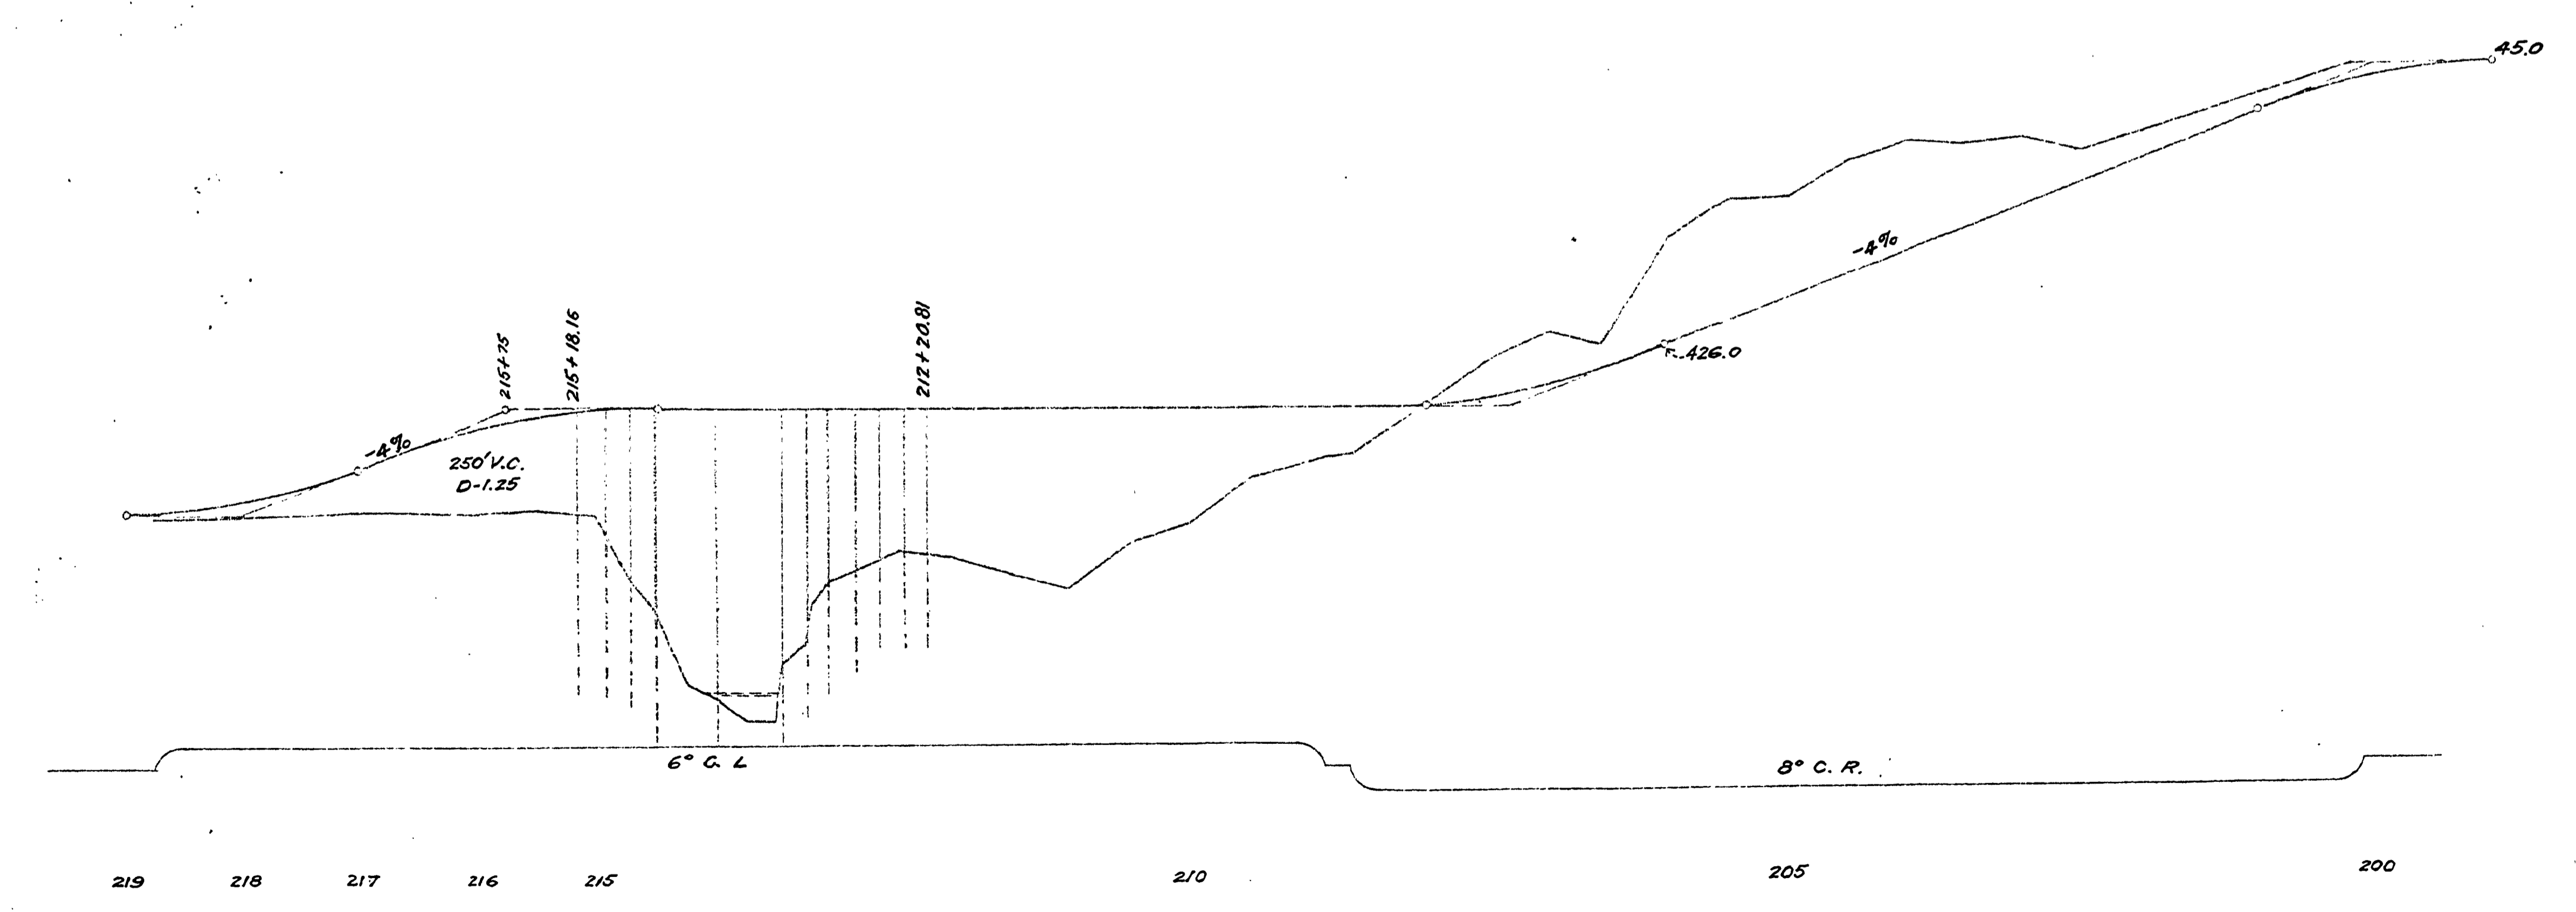

219 218 217 216 215 210 205 200

M.P. 2.7 - 2.4

SHEET 1 OF 2

02700240