



SEC.12 & 11 T25S R6W WM

FILED
 Date: 1-17-2013 By: JC
 This survey consists of:
 Map: CA 42 10
 Narrative: Shts 1, 2, 4
 Corner Rpt. 1979
 DOUGLAS COUNTY
 SURVEYOR

Rose G. Gorman
 Flore & Speedy

PLAN	SURVEYED	PLOTTED	CHECKED
BY	DATE	BY	DATE
NOTE BOOK	RT. OF WAY CHECKED	NO	

PROFILE	SURVEYED	PLOTTED	CHECKED
BY	DATE	BY	DATE
NOTE BOOK	GRADES CHECKED	NO	
	STRUCTURE NOTATIONS CH. NO.		

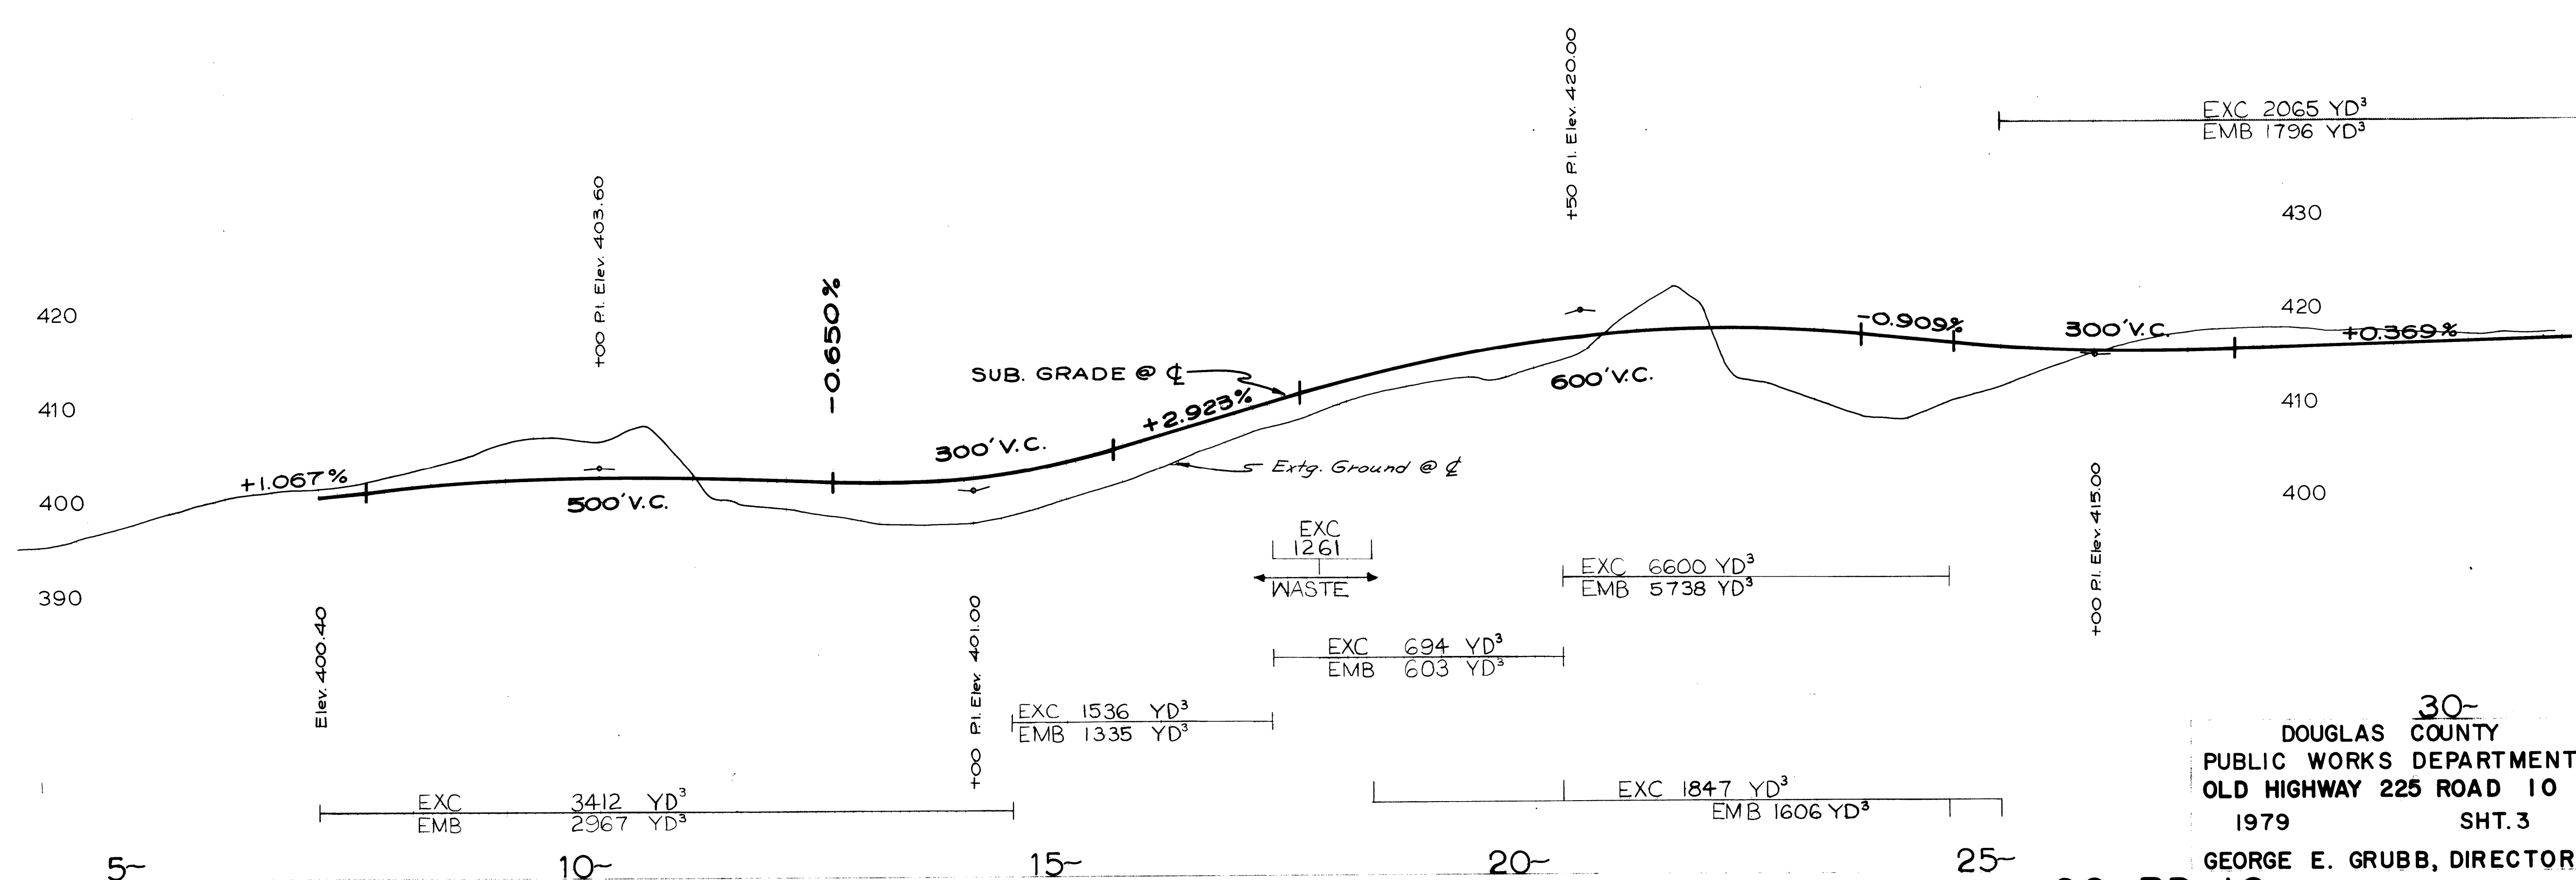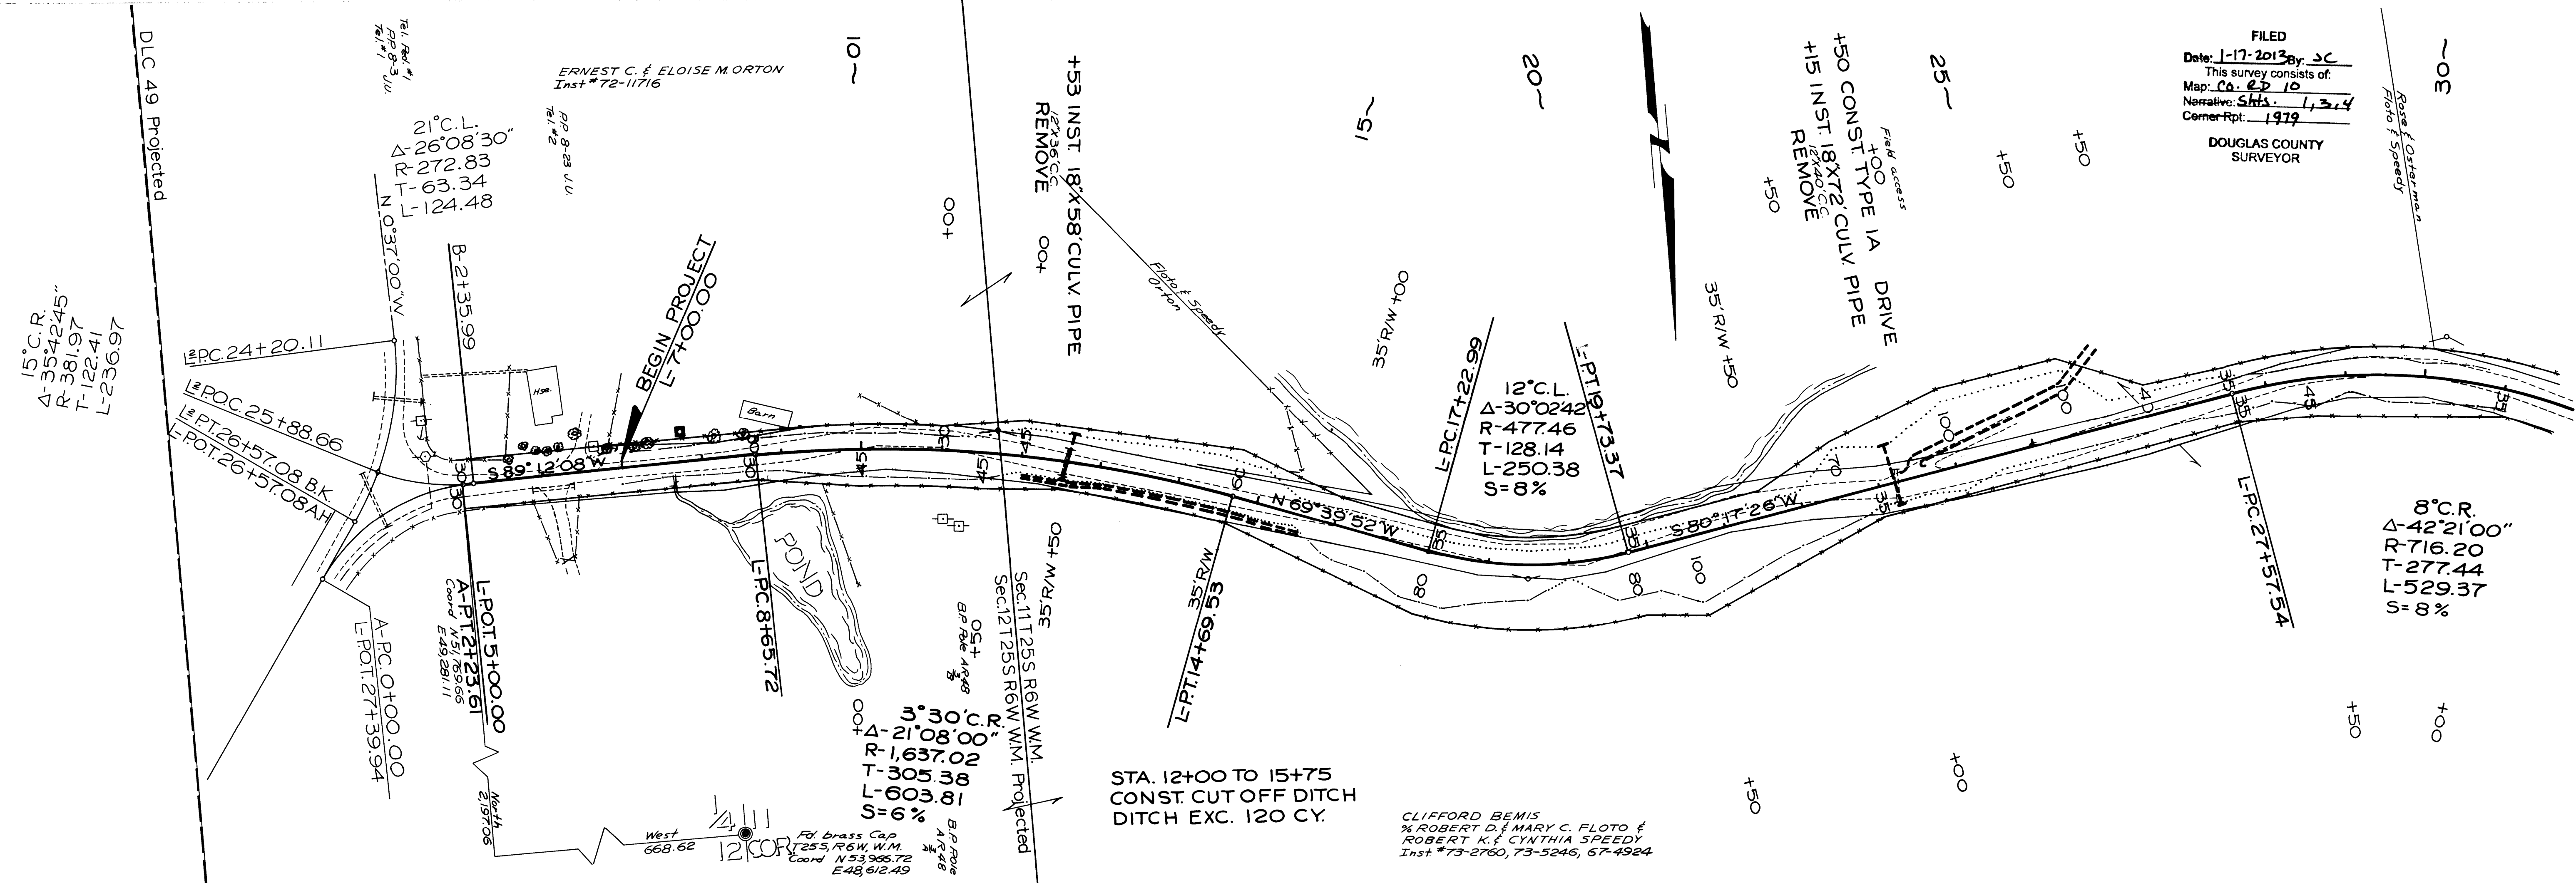

DOUGLAS COUNTY
 PUBLIC WORKS DEPARTMENT
 OLD HIGHWAY 225 ROAD 10
 1979 SHT. 3
 GEORGE E. GRUBB, DIRECTOR
 CO. RD. 10
 Recd only sh + 1, 3, 4
 M.P. D. 75 - 1.23

00750123