
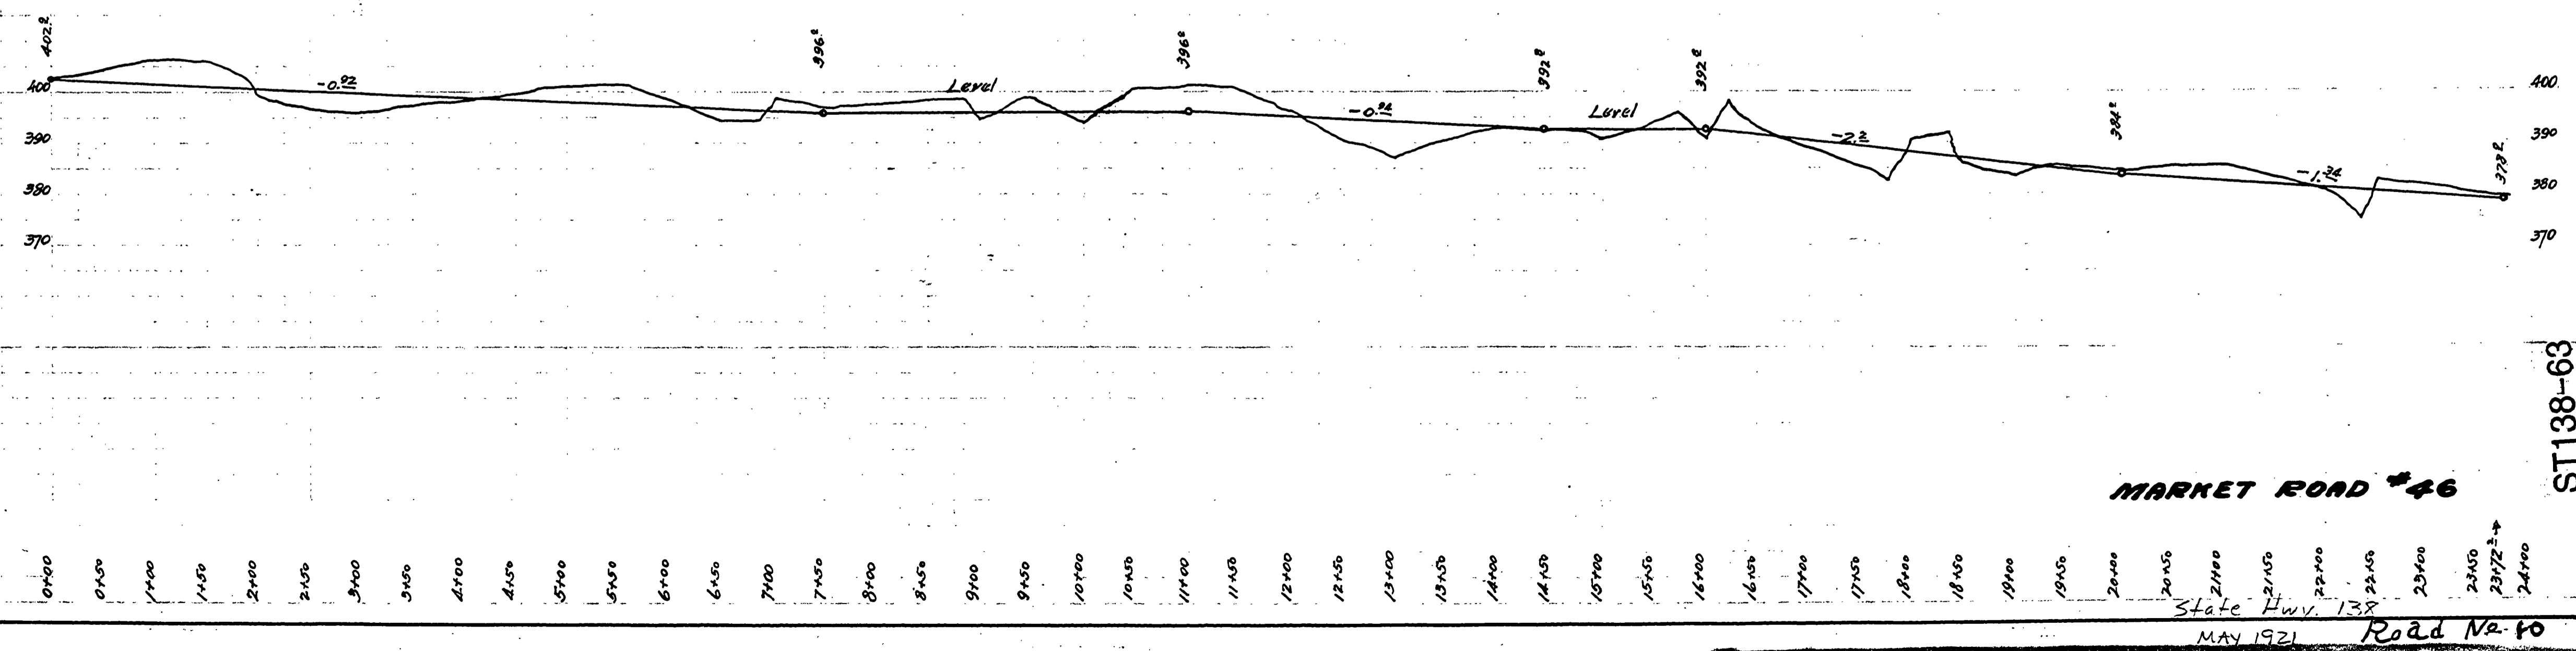


**DOUGLAS COUNTY HIGHWAY
IMPROVEMENT**

PROFILE AND ALIGNMENT
ELKTON-PLAT'M-SUTHERLIN HWY
CRAWFORD HILL
IN

SECTIONS 3 Twp. 25 SR 6 W.W.M.
STA 0+00 TO STA 23+72.3

OFFICE OF
F. C. FREAR
COUNTY SURVEYOR & ROADMASTER
MAY 1921

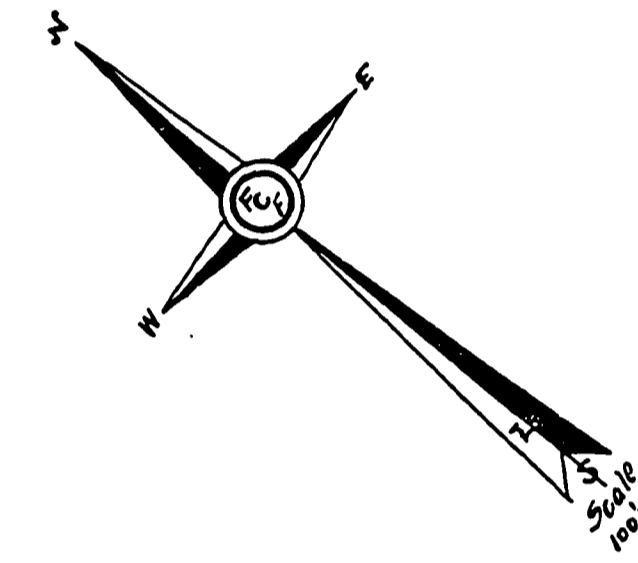

MARKET ROAD #46

State Hwy. 138
MAY 1921 Road No. 10