


DOUGLAS COUNTY HIGHWAY
IMPROVEMENT
PROFILE AND ALIGNMENT
ROCHESTER BRIDGE-ELKTON
YELLOW CREEK SECTION
SHEET No 8

SECTIONS 11, 12, 13, T. 24 S., R. 7 W. M.
STA. 60+18.7 TO STA. 86+11.8

OFFICE OF
F. C. FREAR
COUNTY ROADMASTER
MAY 1923

SCALE: HOR. 1 in. = 100 ft. VER. 1 in. = 10 ft.

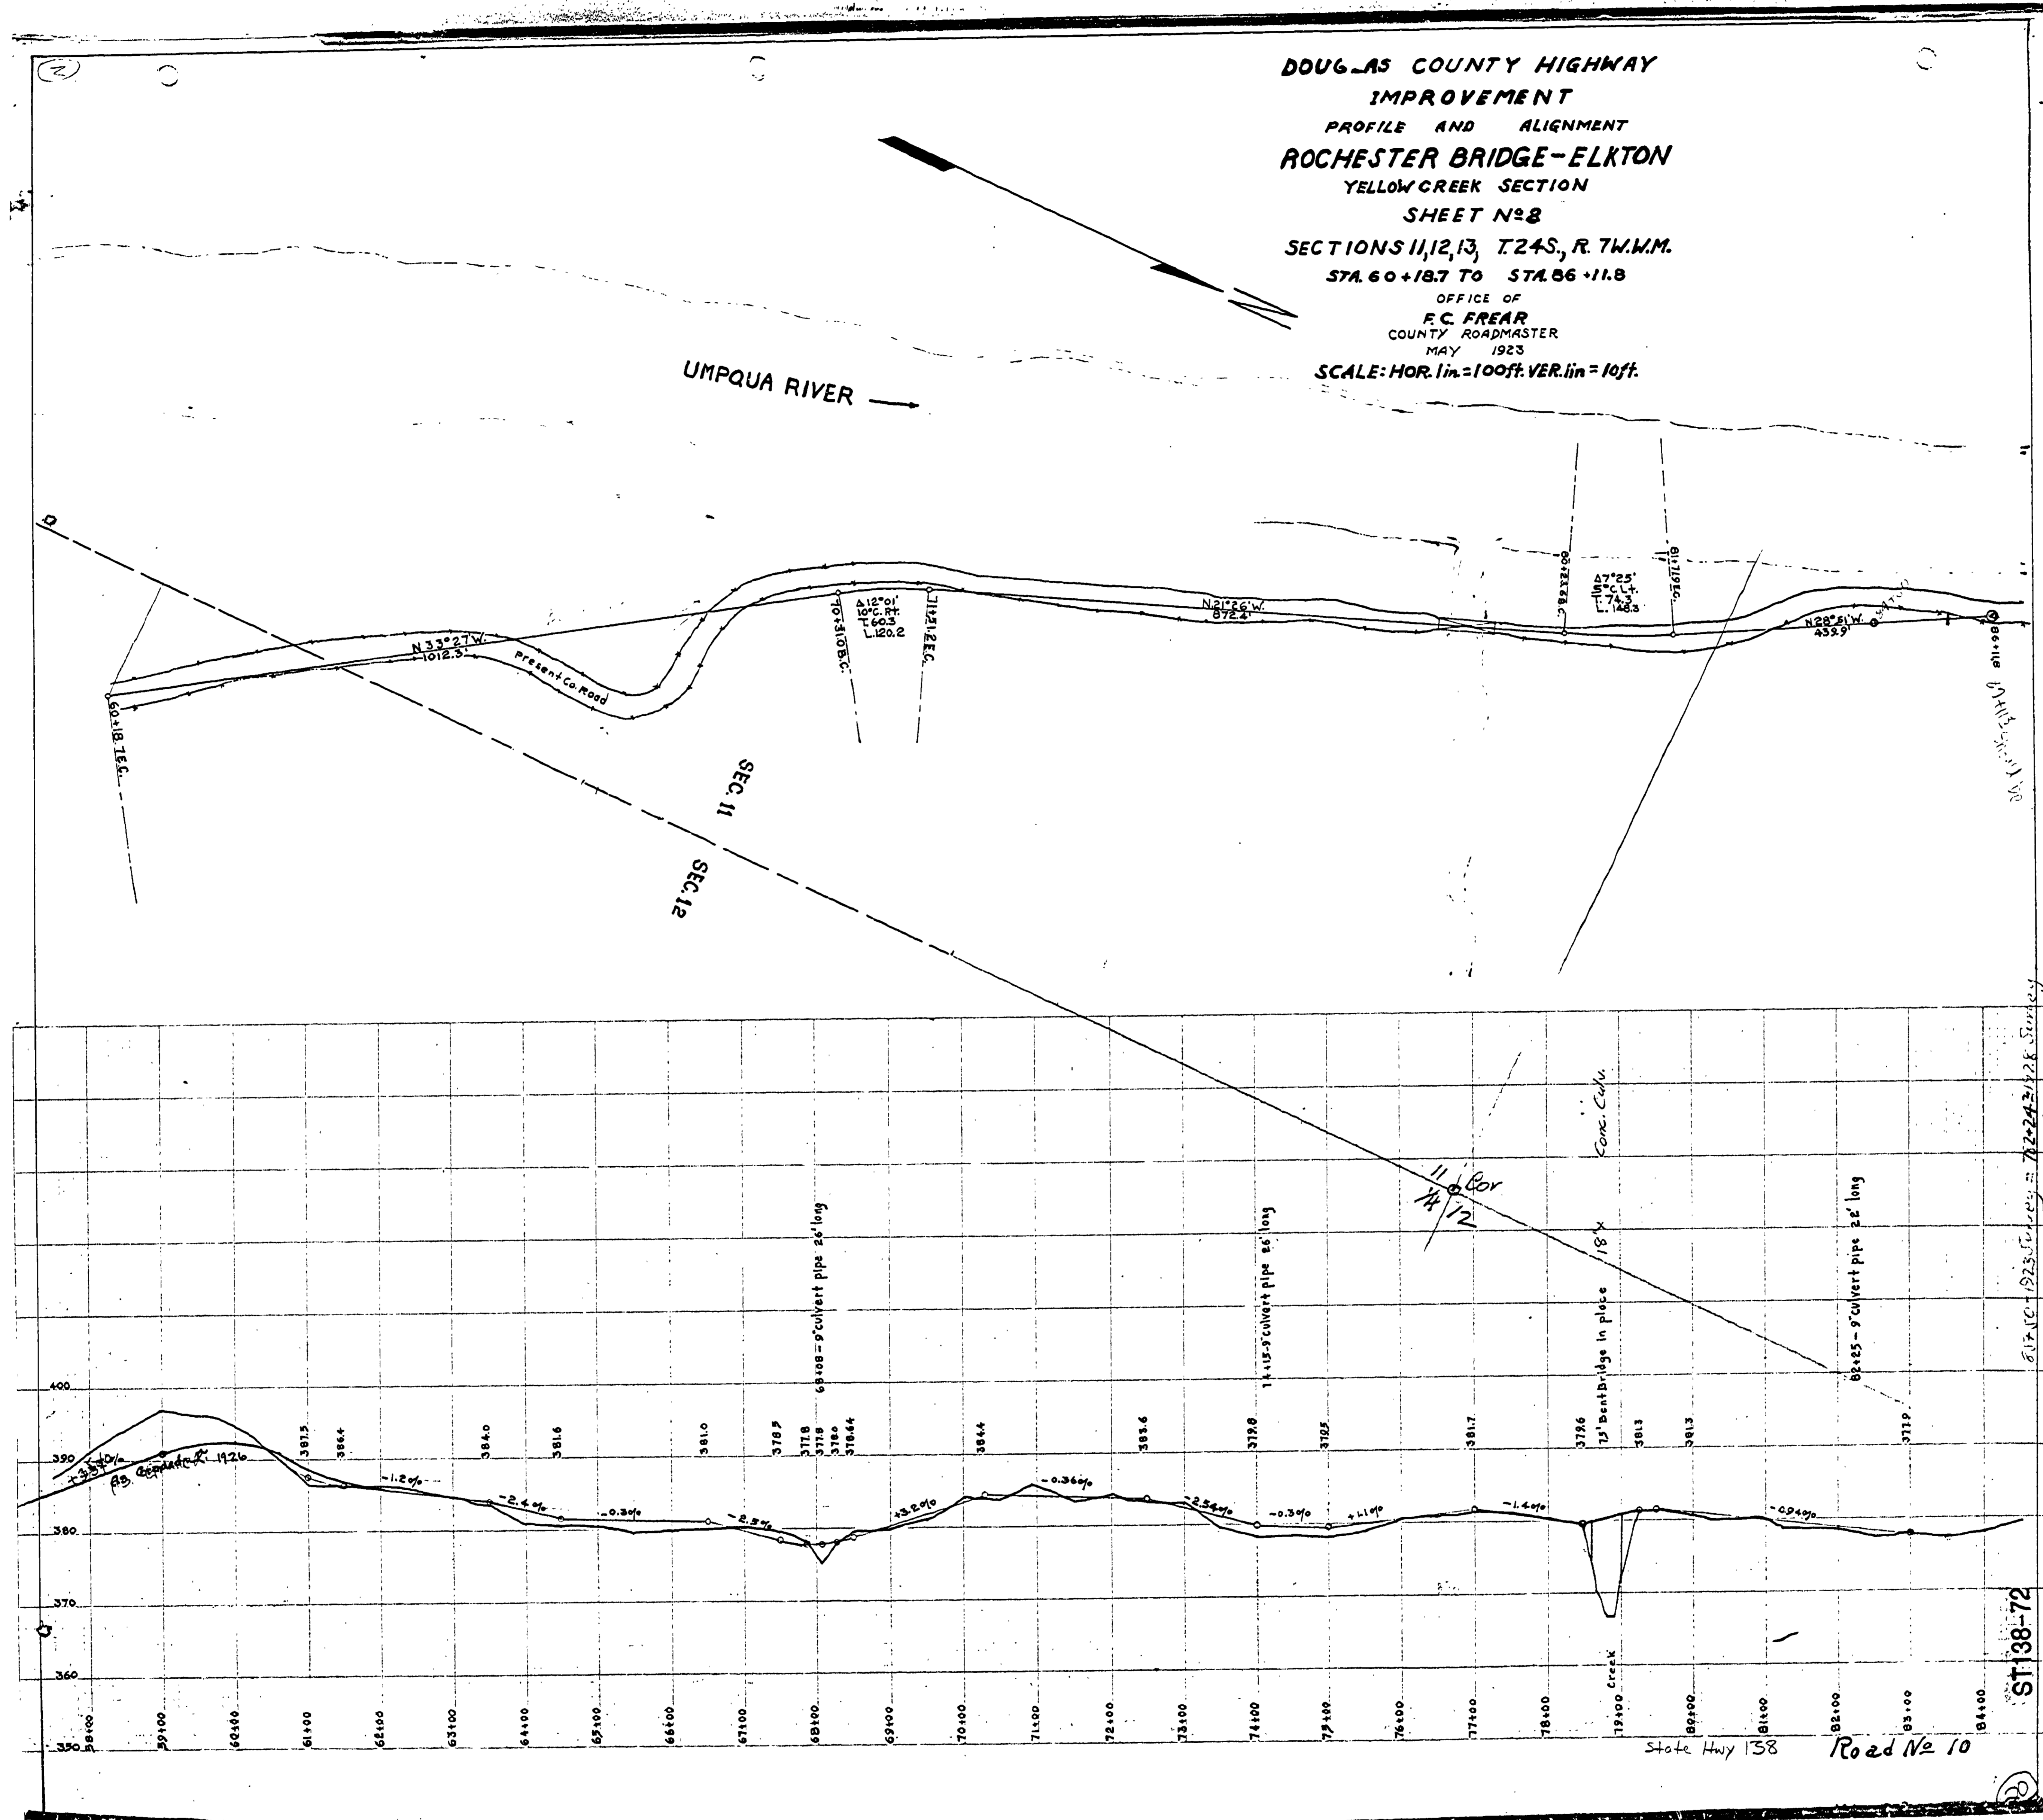

30 X