
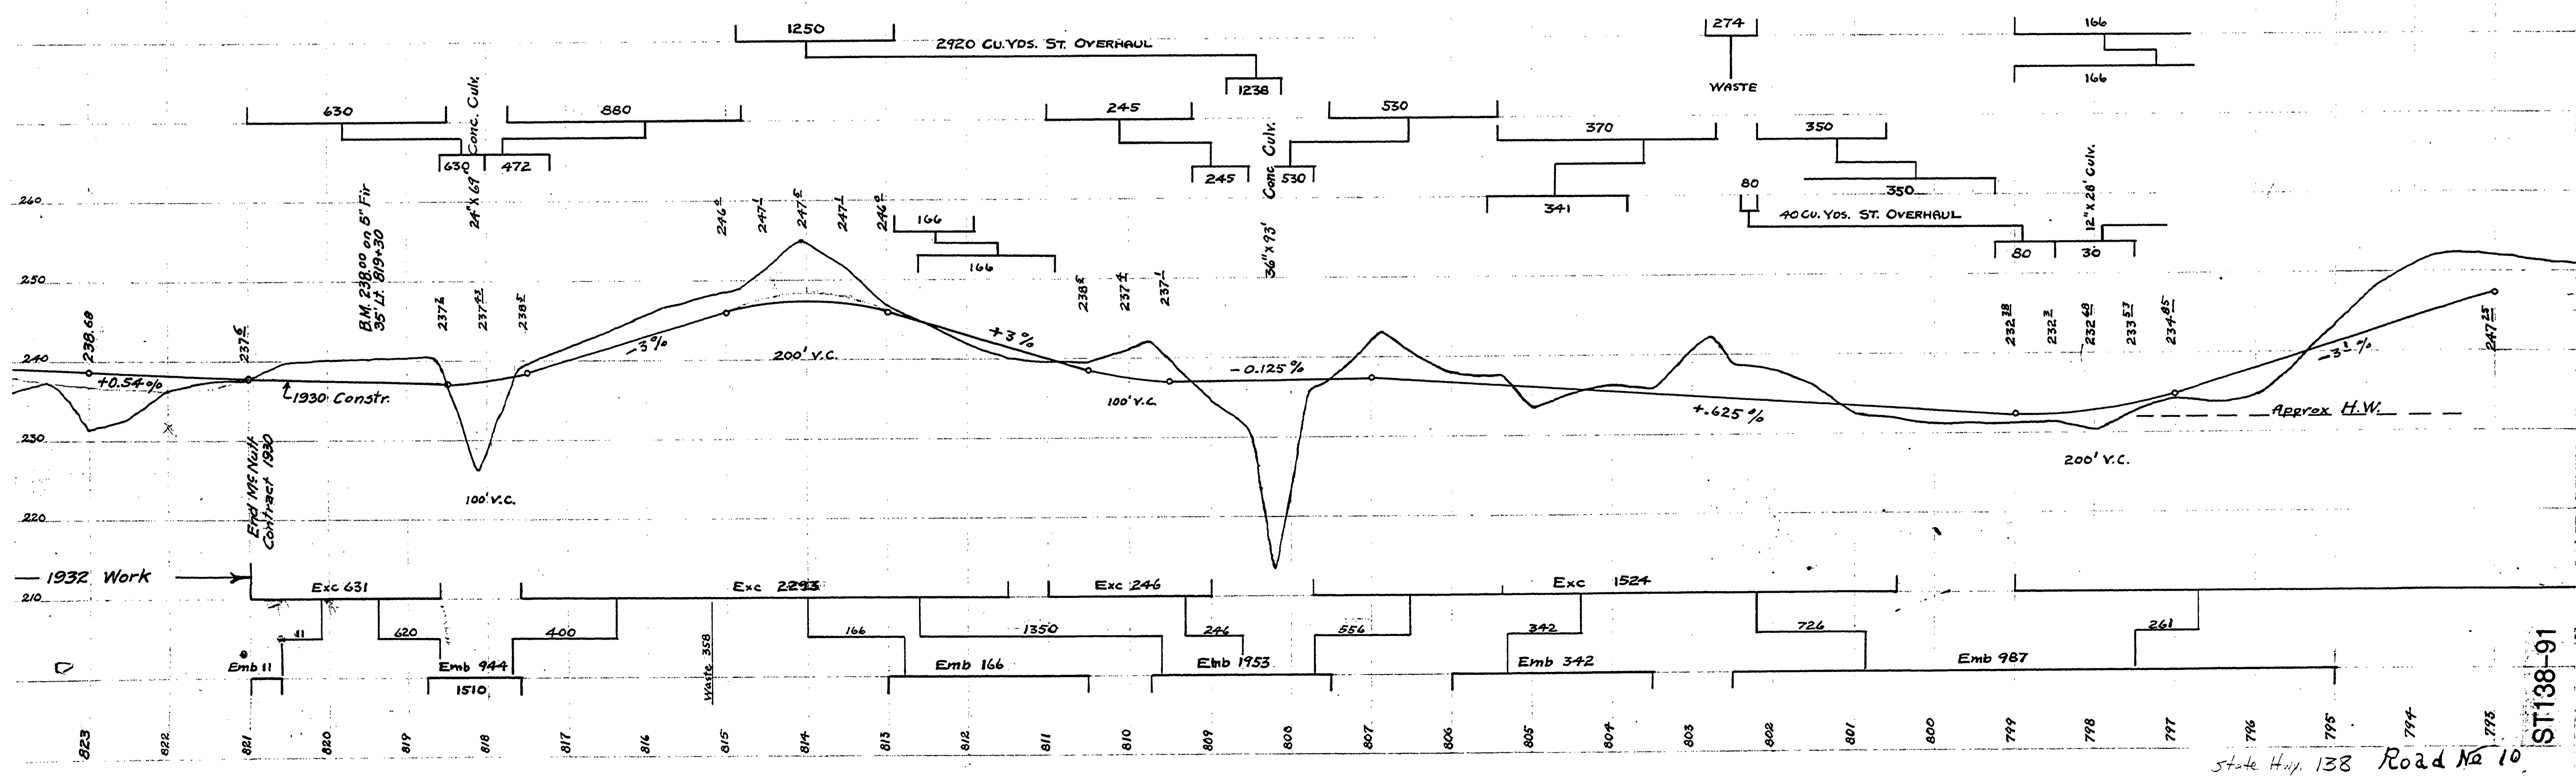
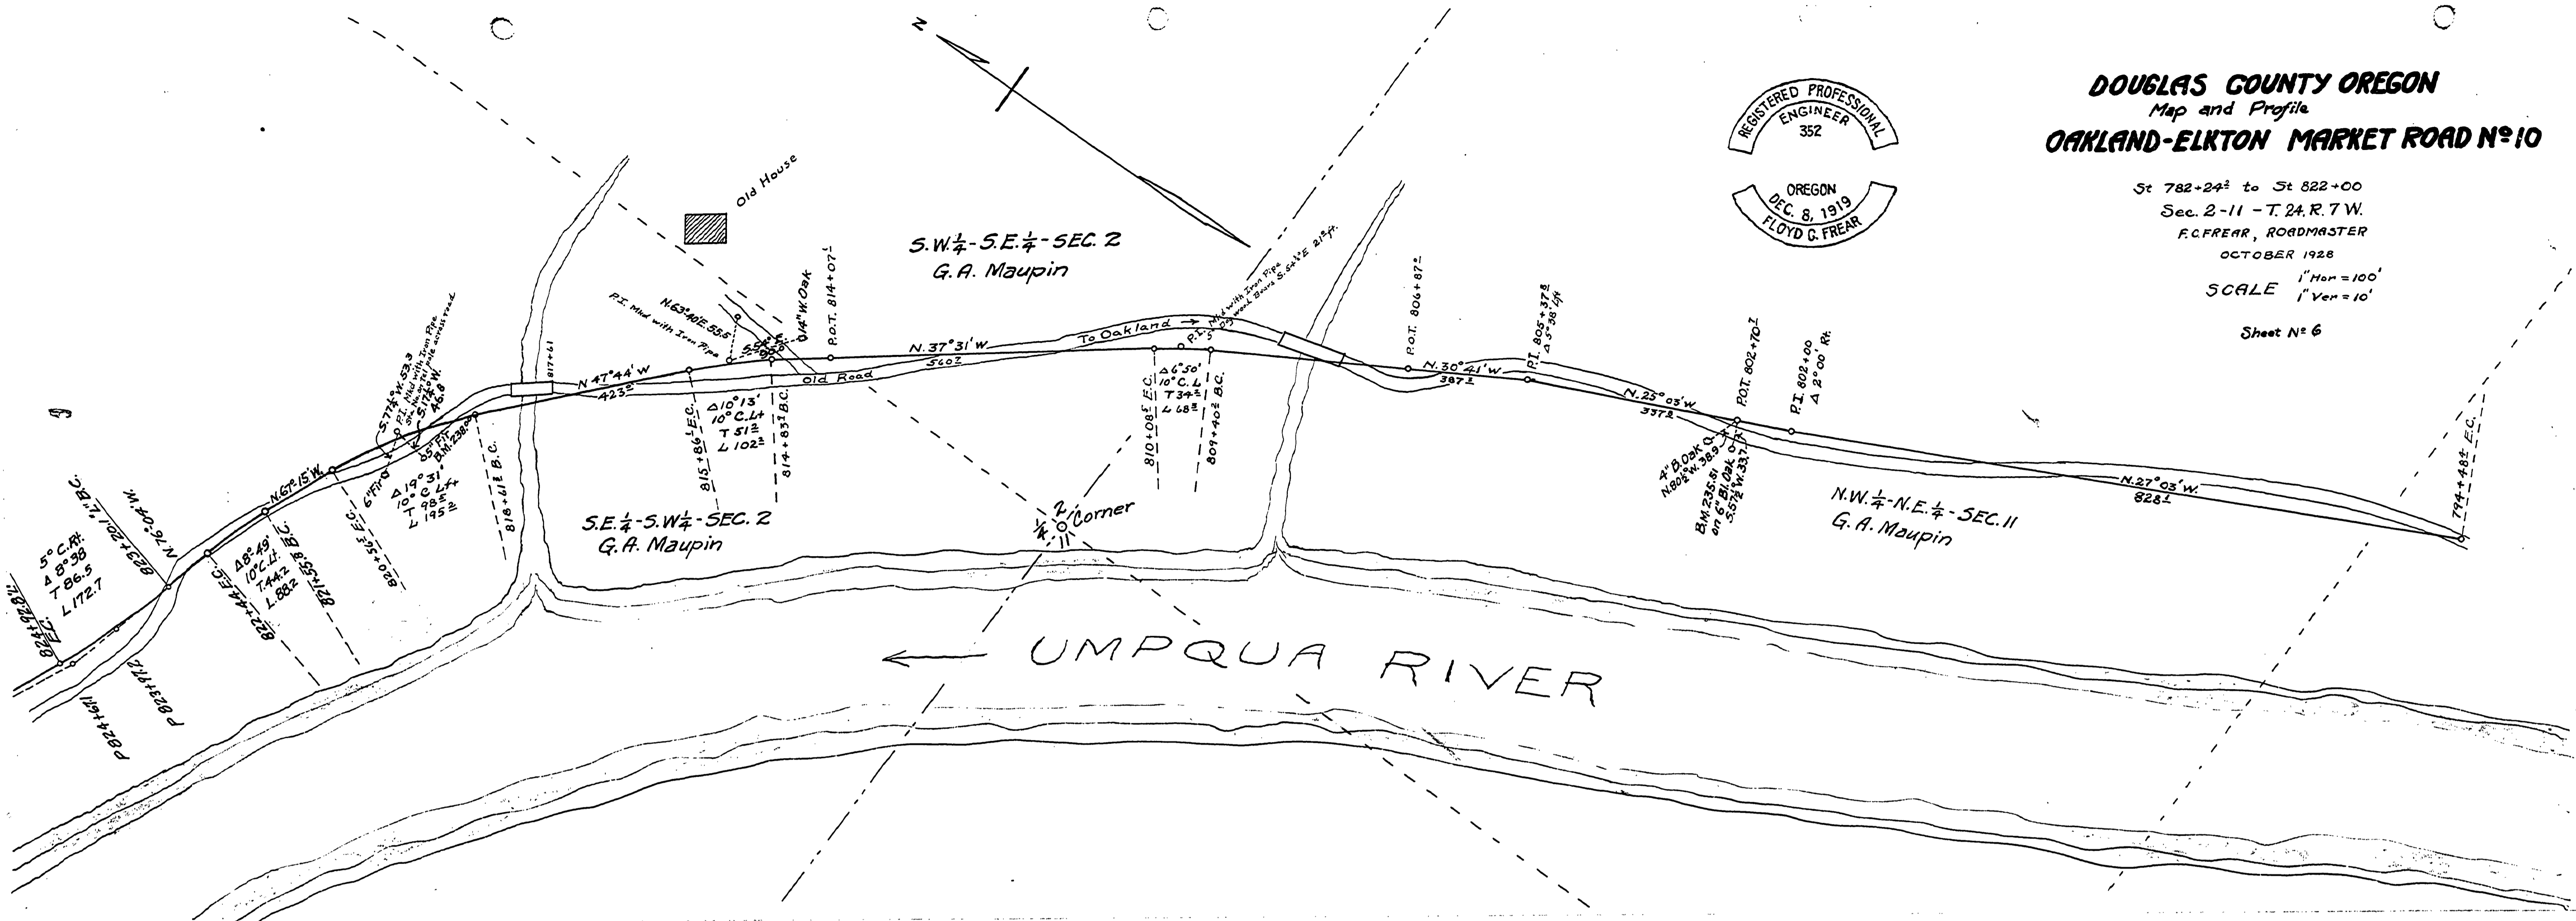


DOUGLAS COUNTY OREGON
 Map and Profile
OAKLAND-ELKTON MARKET ROAD No 10

St 782+24.2 to St 822+00
 Sec. 2-11 - T. 24. R. 7 W.
 F.C. FREAR, ROADMASTER
 OCTOBER 1928
 SCALE 1" Hor = 100'
 1" Ver = 10'
 Sheet No 6

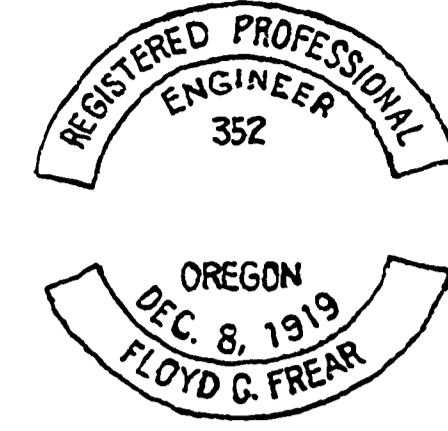

ST138-91

State Hwy. 138 Road No 10