


**DOUGLAS COUNTY HIGHWAY SURVEY**  
 PROFILE AND ALIGNMENT  
**BECKLEY ROAD**  
 PETITION OF MACH SMITH et al  
 IN  
**SECTIONS 35-36-31-30-19-29 Twp 22 SR 8-7 W.W.M.**  
**STA 0+00 TO STA 120+77.4**

OFFICE OF  
**F. C. FREAR**  
 COUNTY SURVEYOR & ROADMASTER  
**JUNE 1921**  
 Sheet No. 1

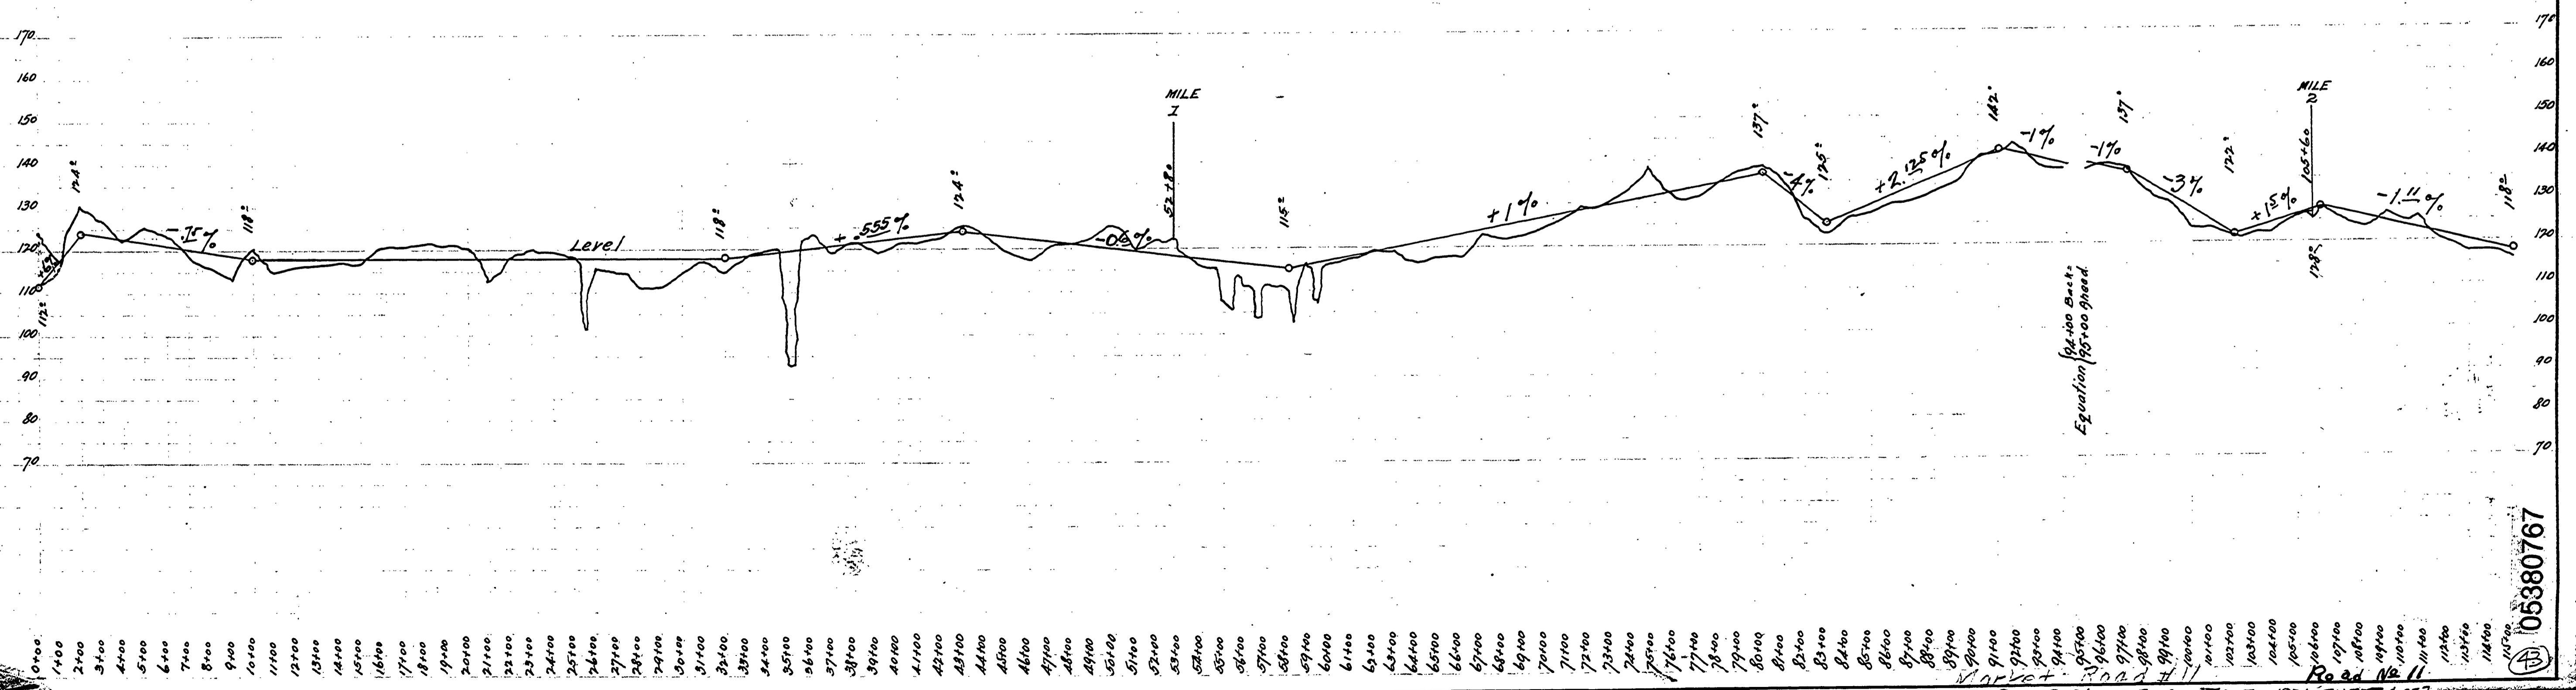

Short Sta. 100

Equation for 100' grade

05880767

Re. 2, No. 11