

DOUGLAS COUNTY HIGHWAY
IMPROVEMENT
PROFILE AND ALIGNMENT
ELKTON PLAT 'M' ROAD
BECKLEY SECTION
SECS. 35-36-31-30-19 & 29, TWP 22S.R. 8.7.W.
STA. 33+00 TO STA. 67+00.8

OFFICE OF
F.C. FREAR
COUNTY ROADMASTER
SCALE: HOR. 1in. = 100 FT. VER. 1in. = 10 FT.
SHEET NO 2



C. BECKLEY

SEC. 35 SEC. 36

RIVER →

UMPQUA

COR.

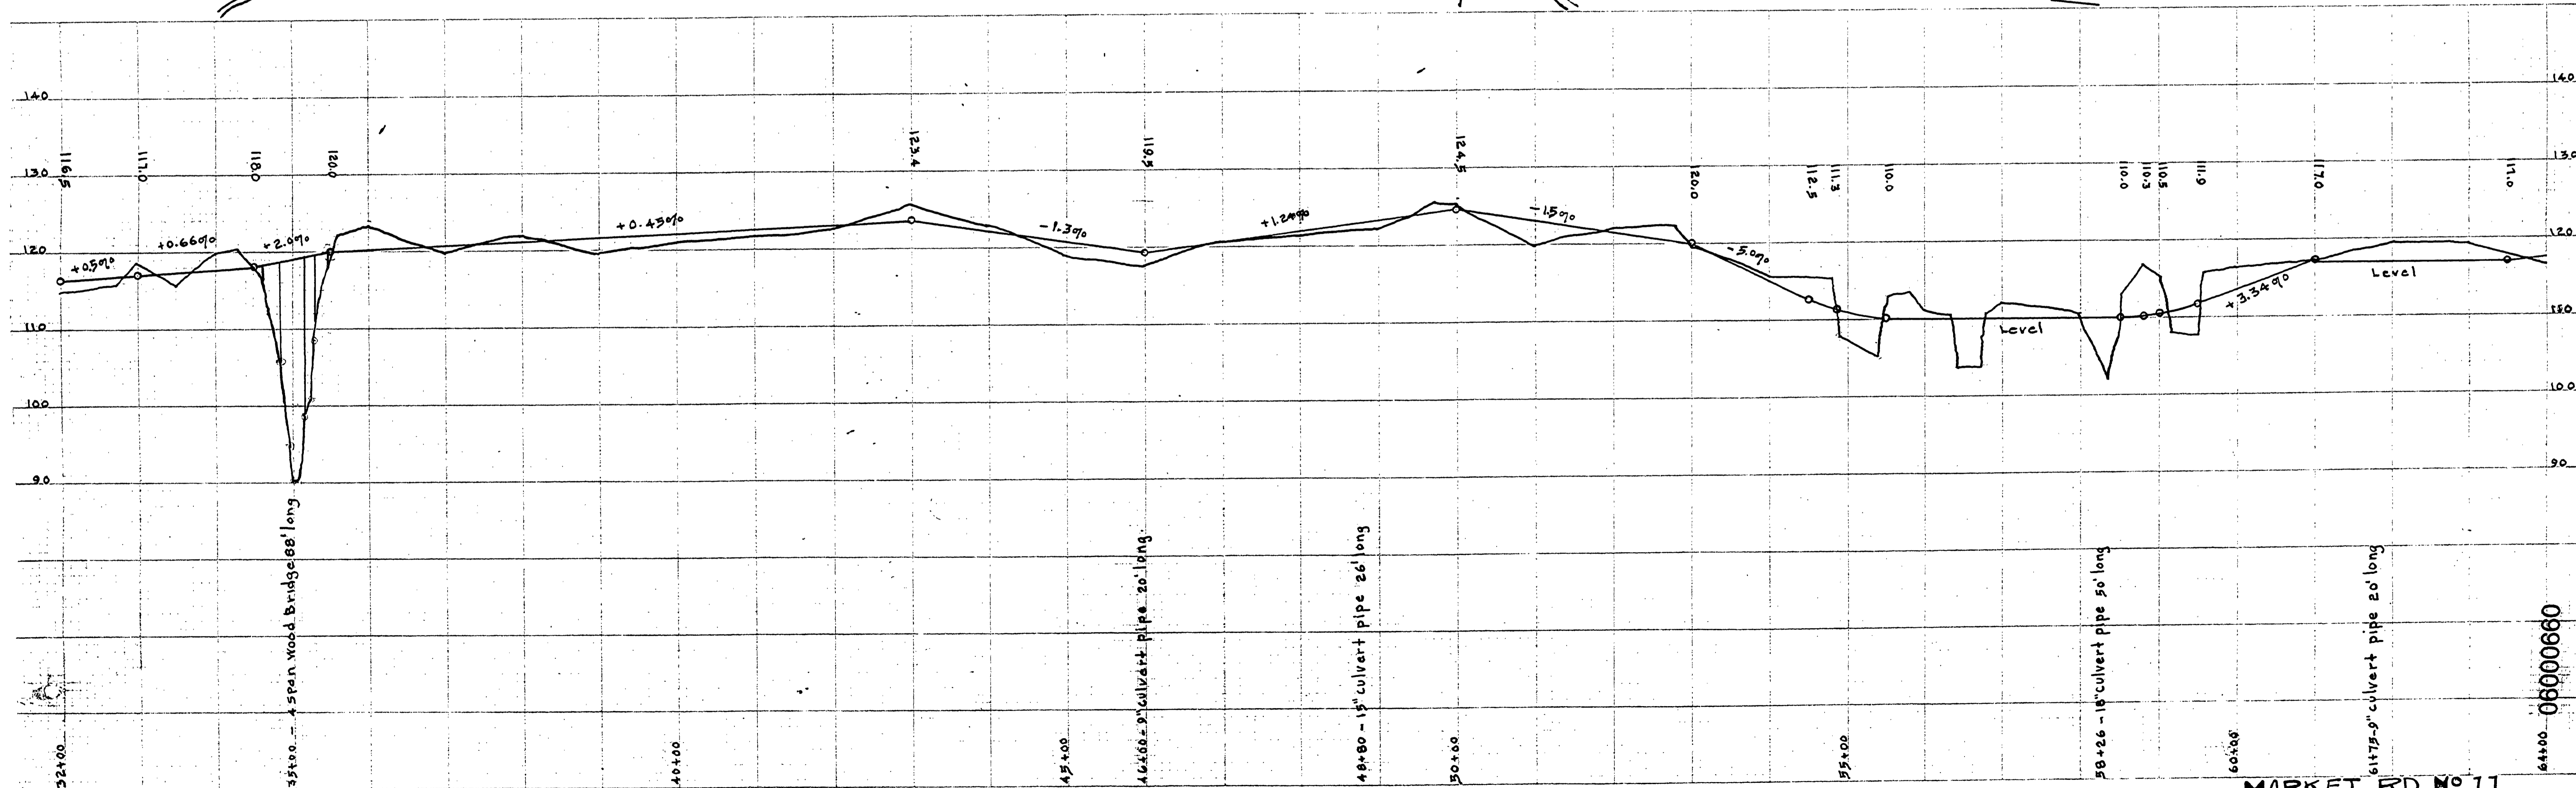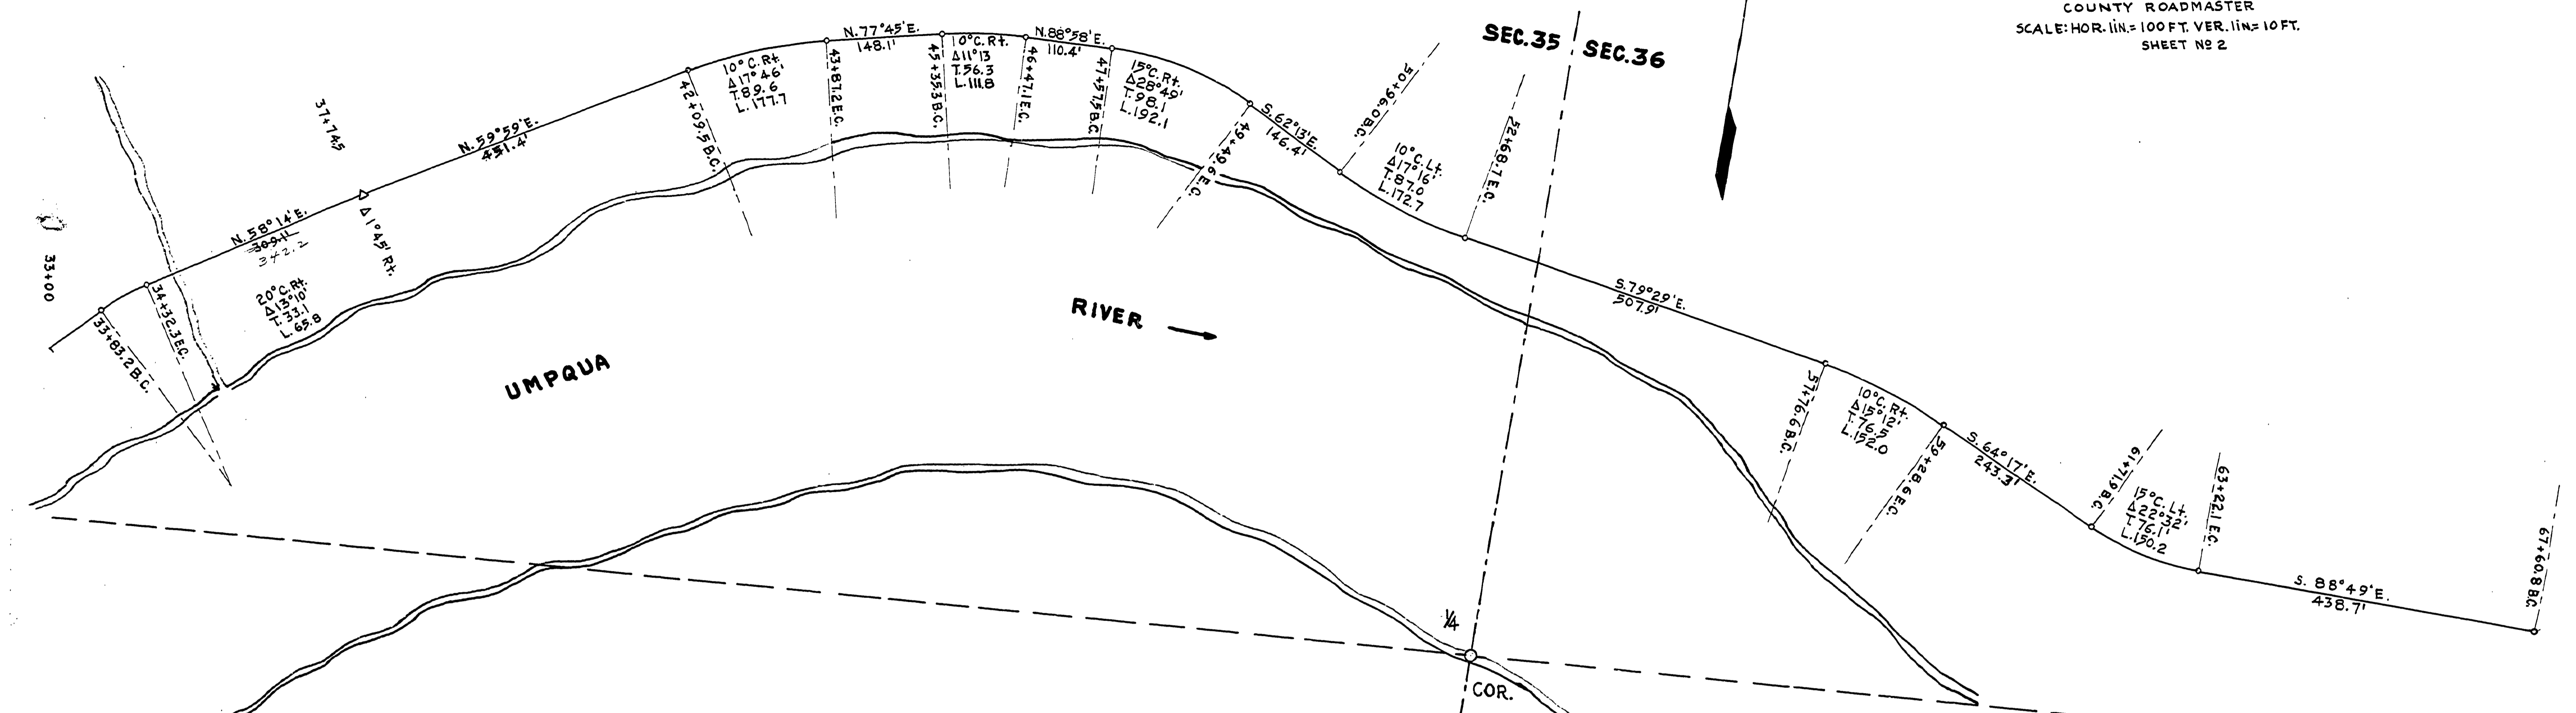

MARKET RD. NO 11

M.P. 6.00-6.60

T22-3 S 35 E 36

NO DATE SHEET 2 OF 6

29

060000660