
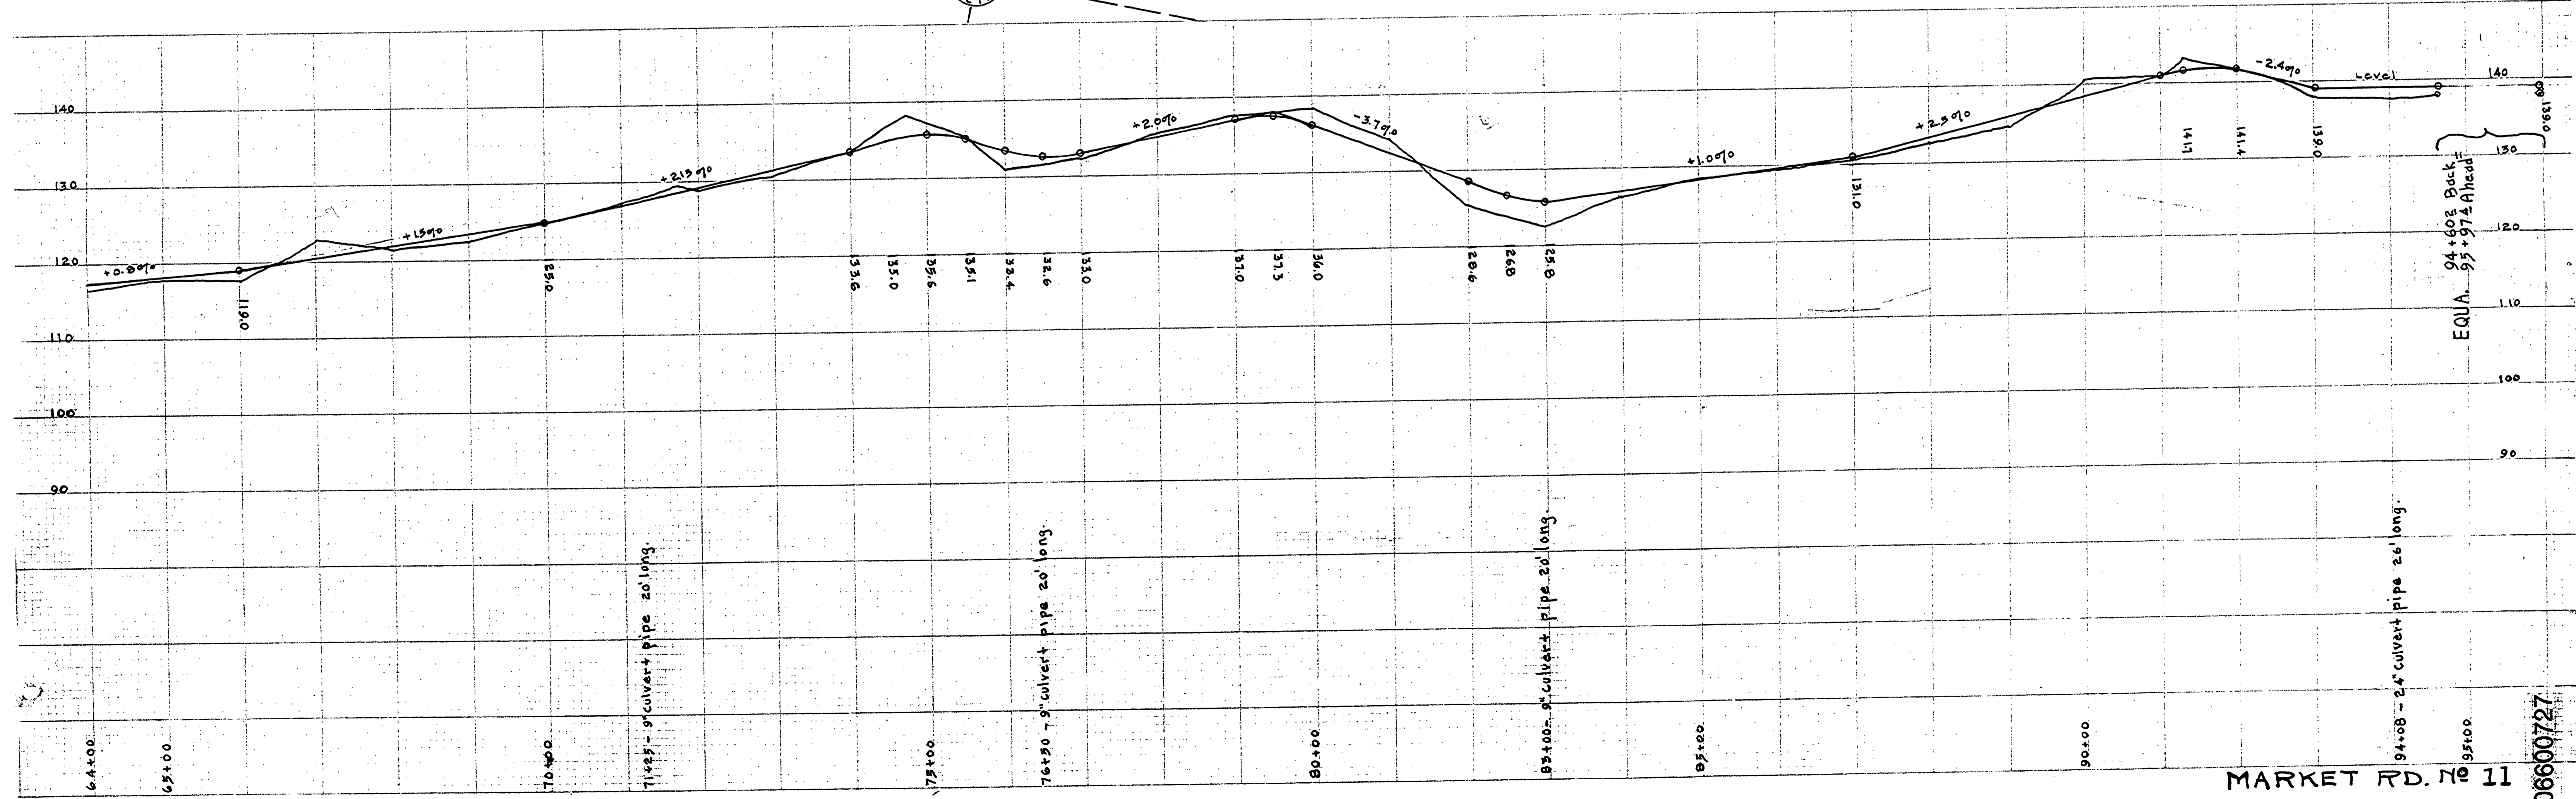


DOUGLAS COUNTY HIGHWAY
IMPROVEMENT
PROFILE AND ALIGNMENT
ELKTON PLAT M ROAD
BECKLEY SECTION
SECS. 35-36-31-30-19 & 29, TWP. 22S. R. 8-7W.
STA. 67+60.8 TO STA. 101+50

OFFICE OF
F.C. FREAR
COUNTY ROADMASTER
SCALE: HOR. 1 in. = 100 FT. VER. 1 in. = 10 FT.
SHEET NO. 3

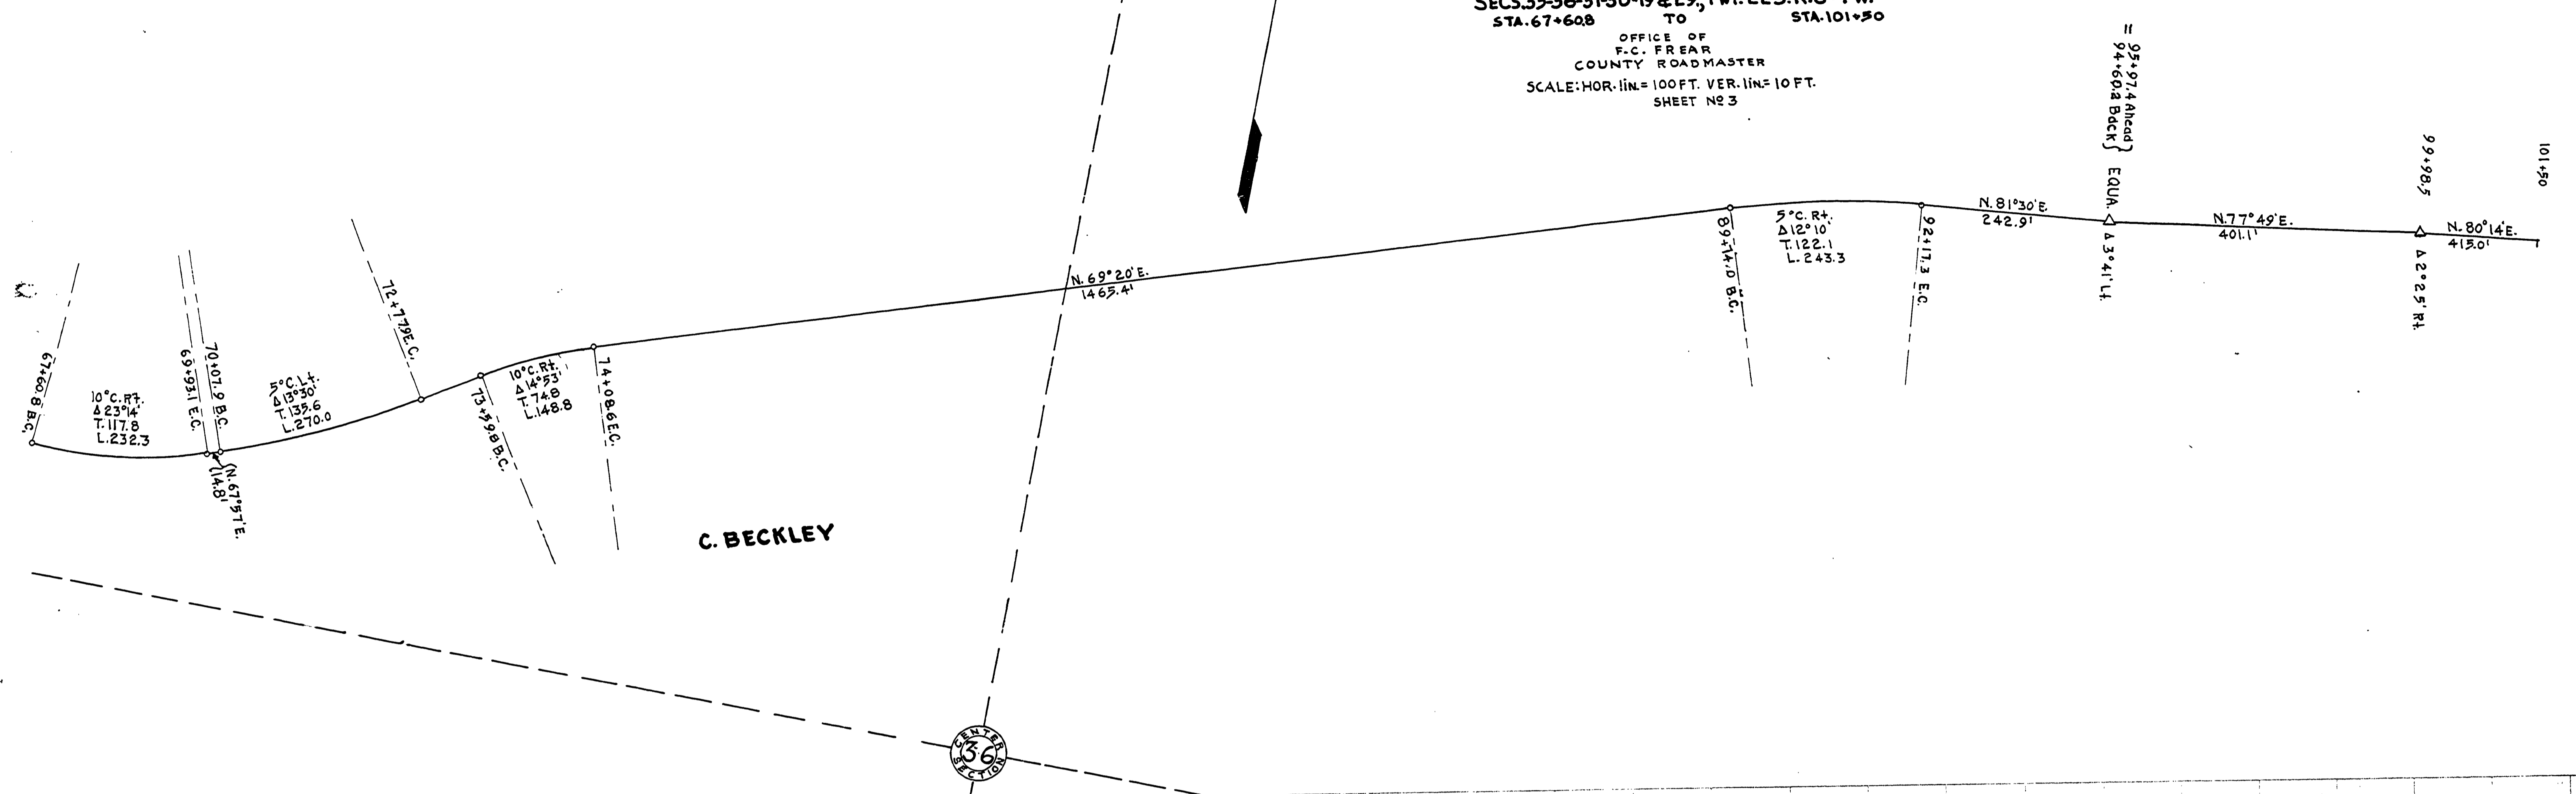

MARKET RD. NO 11

M.P. 6.60 - 7.27

T 22-35.36 NO DATE SHEET 3 OF 6

06600727
49