
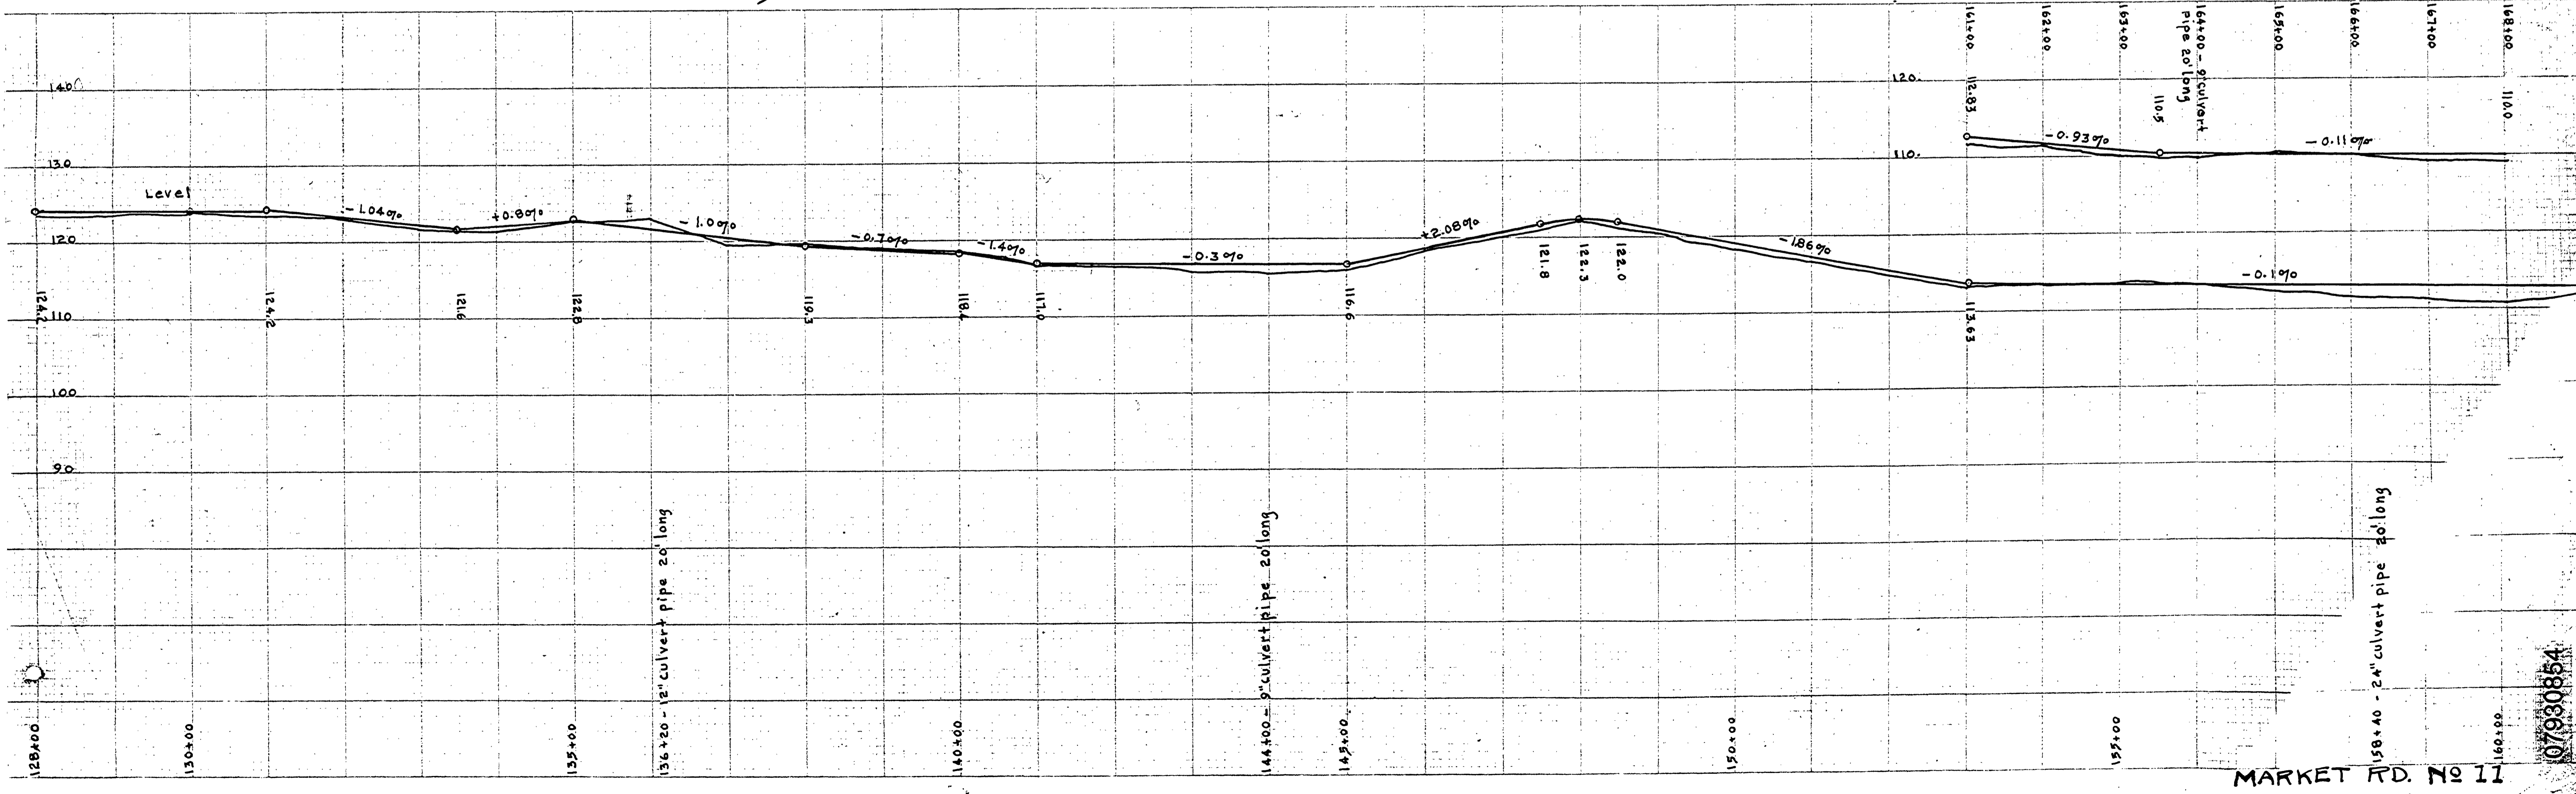
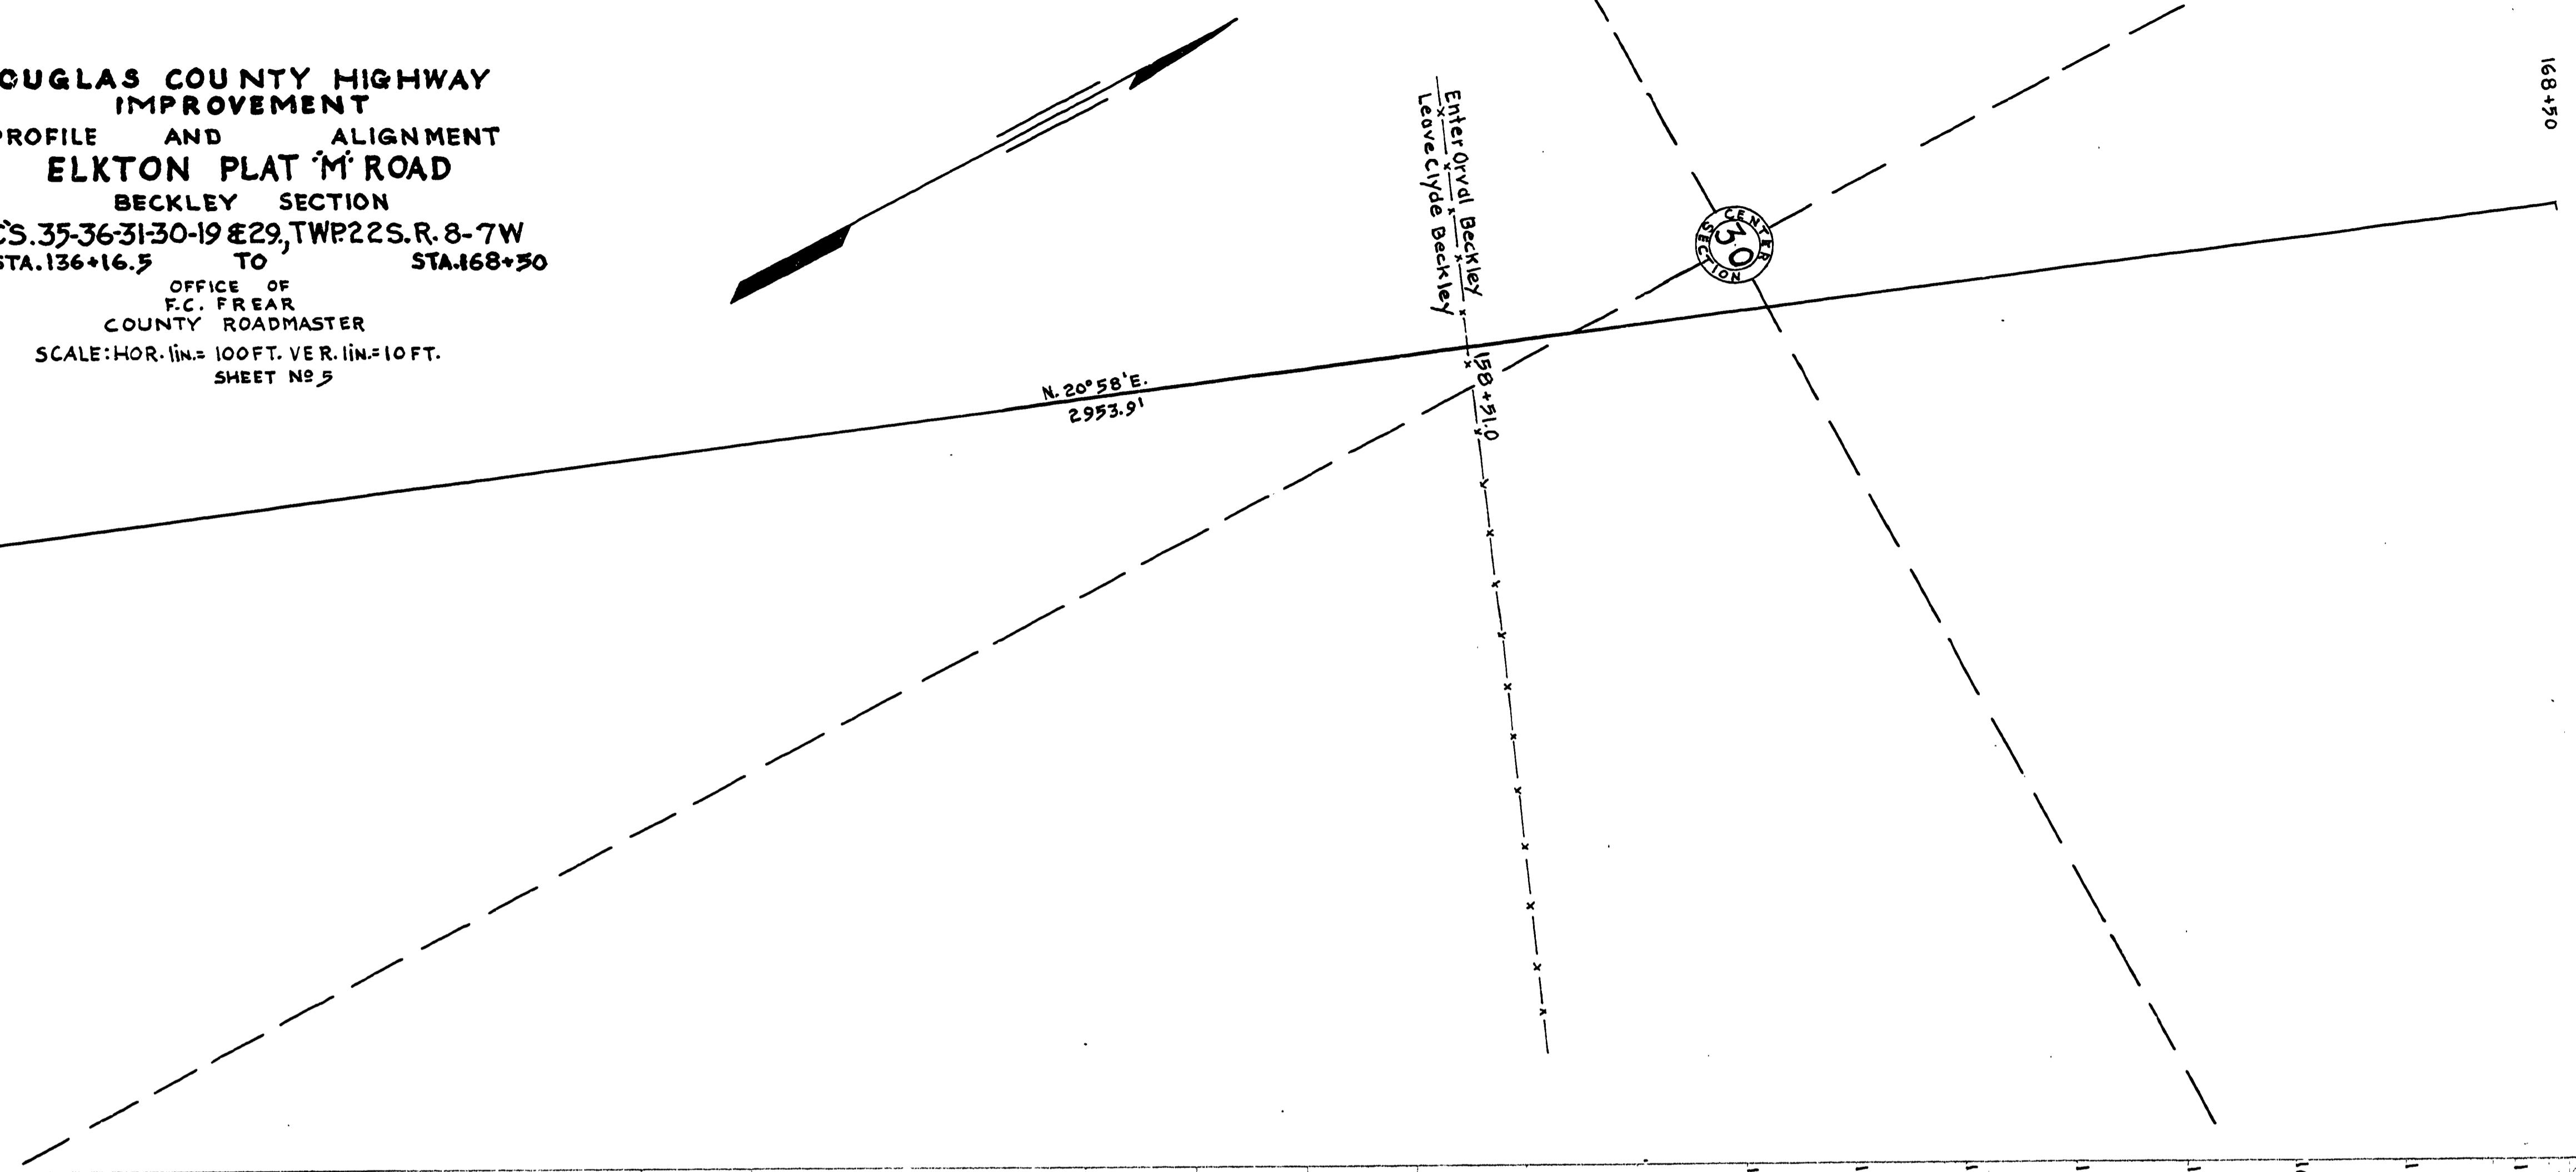


DOUGLAS COUNTY HIGHWAY
IMPROVEMENT
PROFILE AND ALIGNMENT
ELKTON PLAT M' ROAD
BECKLEY SECTION
SECS. 35-36-31-30-19 & 29, TWP 22 S. R. 8-7 W
STA. 136+16.5 TO STA. 168+50
OFFICE OF
F.C. FREAR
COUNTY ROADMASTER
SCALE: HOR. 1"=100 FT. VER. 1"=10 FT.
SHEET No 5

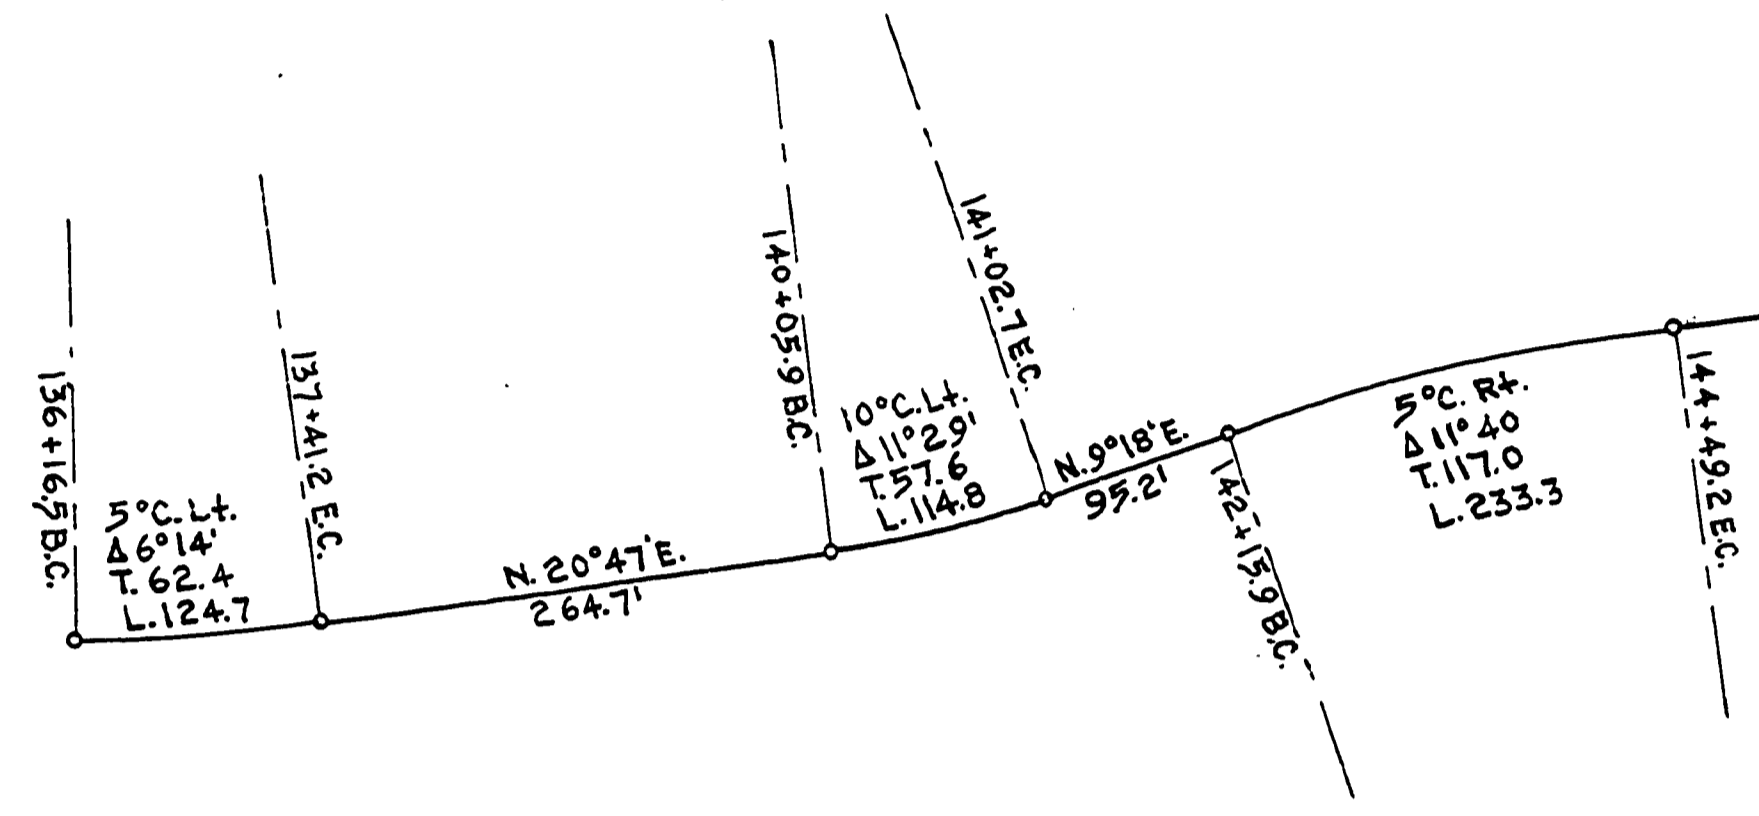

M.P. 7.93-8.54

MARKET RD. No 11

07930854