


DOUGLAS COUNTY HIGHWAY
IMPROVEMENT
PROFILE AND ALIGNMENT
GLENDALE - PACIFIC HIGHWAY ROAD
MARKET ROAD NO. 12
E.C. FREAR CO. ENGR.
FEB. 1926

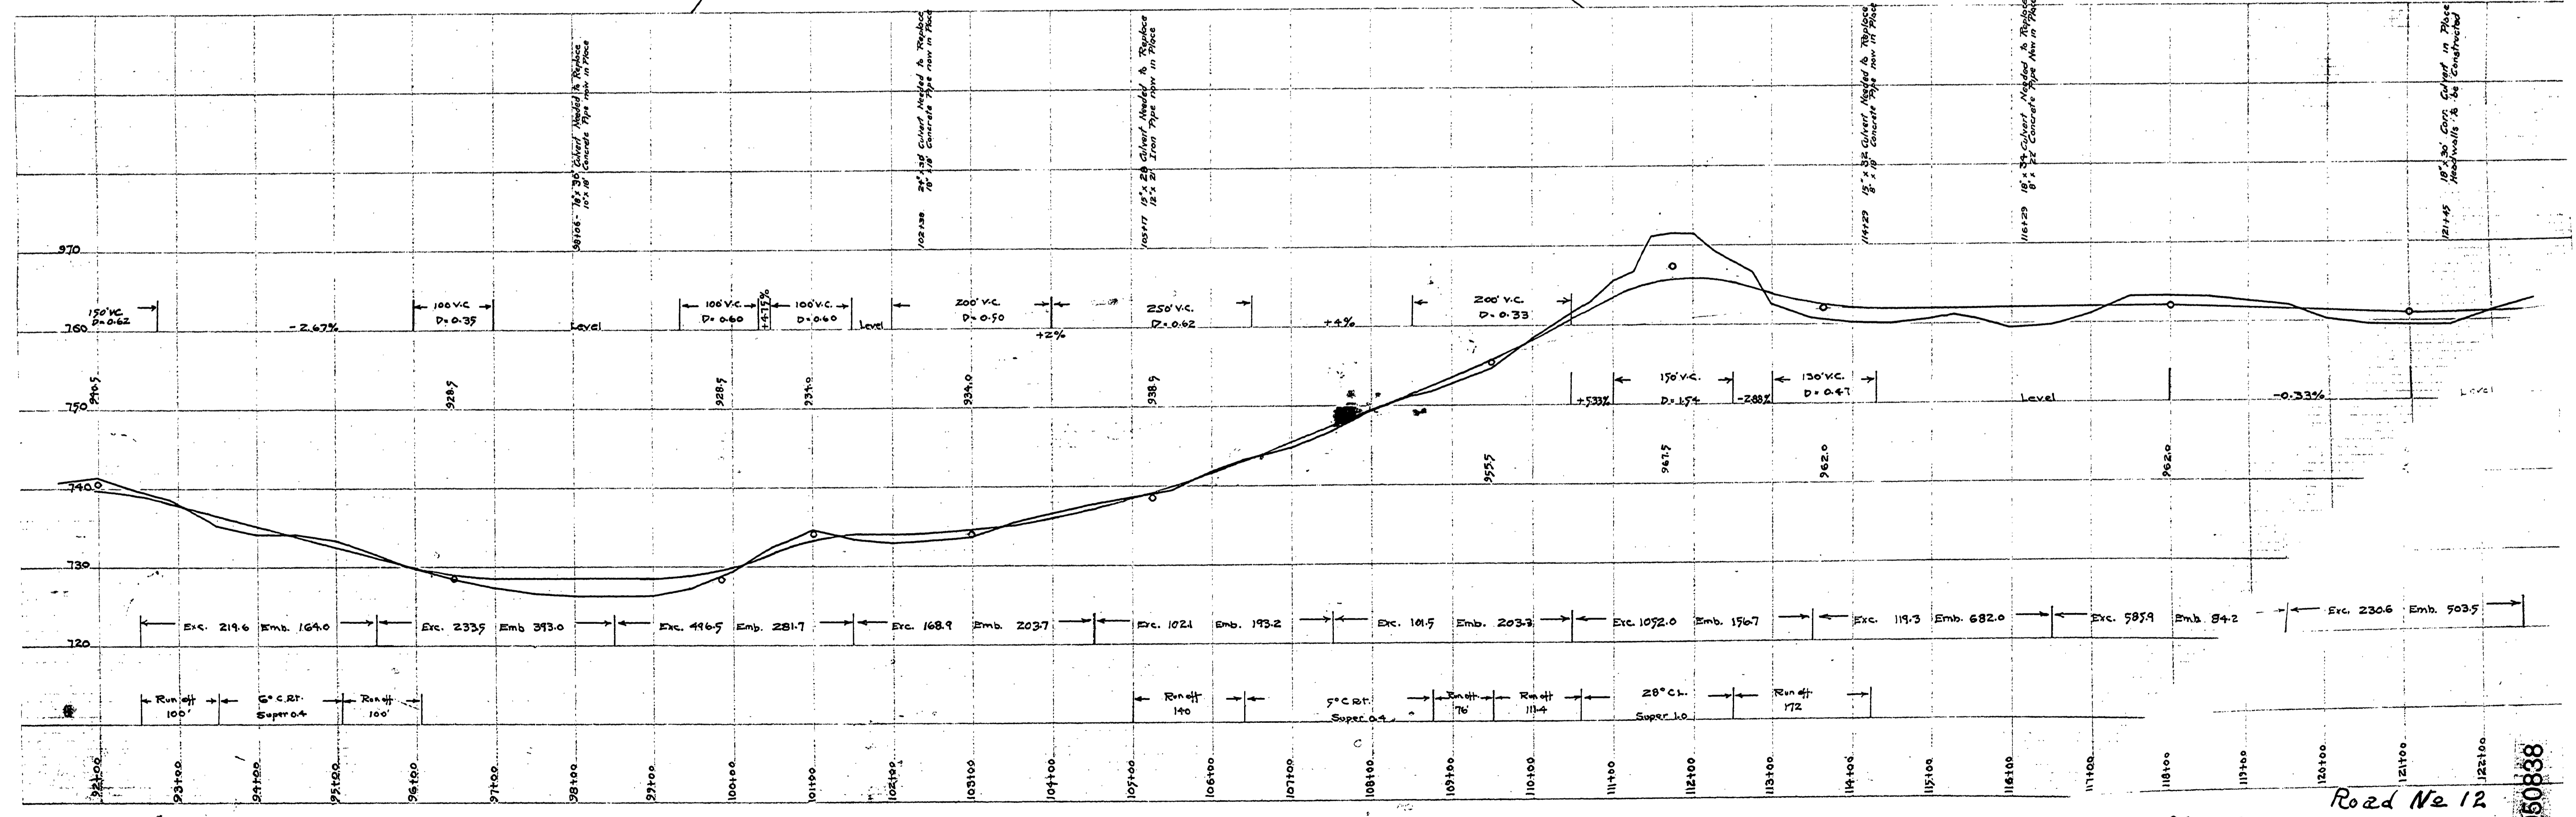

M.P. 8.95 - 8.38

Road No 12

08950838

