


GARRETT PAVEMENT SECTION  
1926

DOUGLAS COUNTY HIGHWAY  
IMPROVEMENT  
PROFILE AND ALIGNMENT  
GLENDALE - PACIFIC HIGHWAY RD.  
MARKET ROAD NO 12  
F.C. FREAR CO. ENGR.  
FEB. 1926

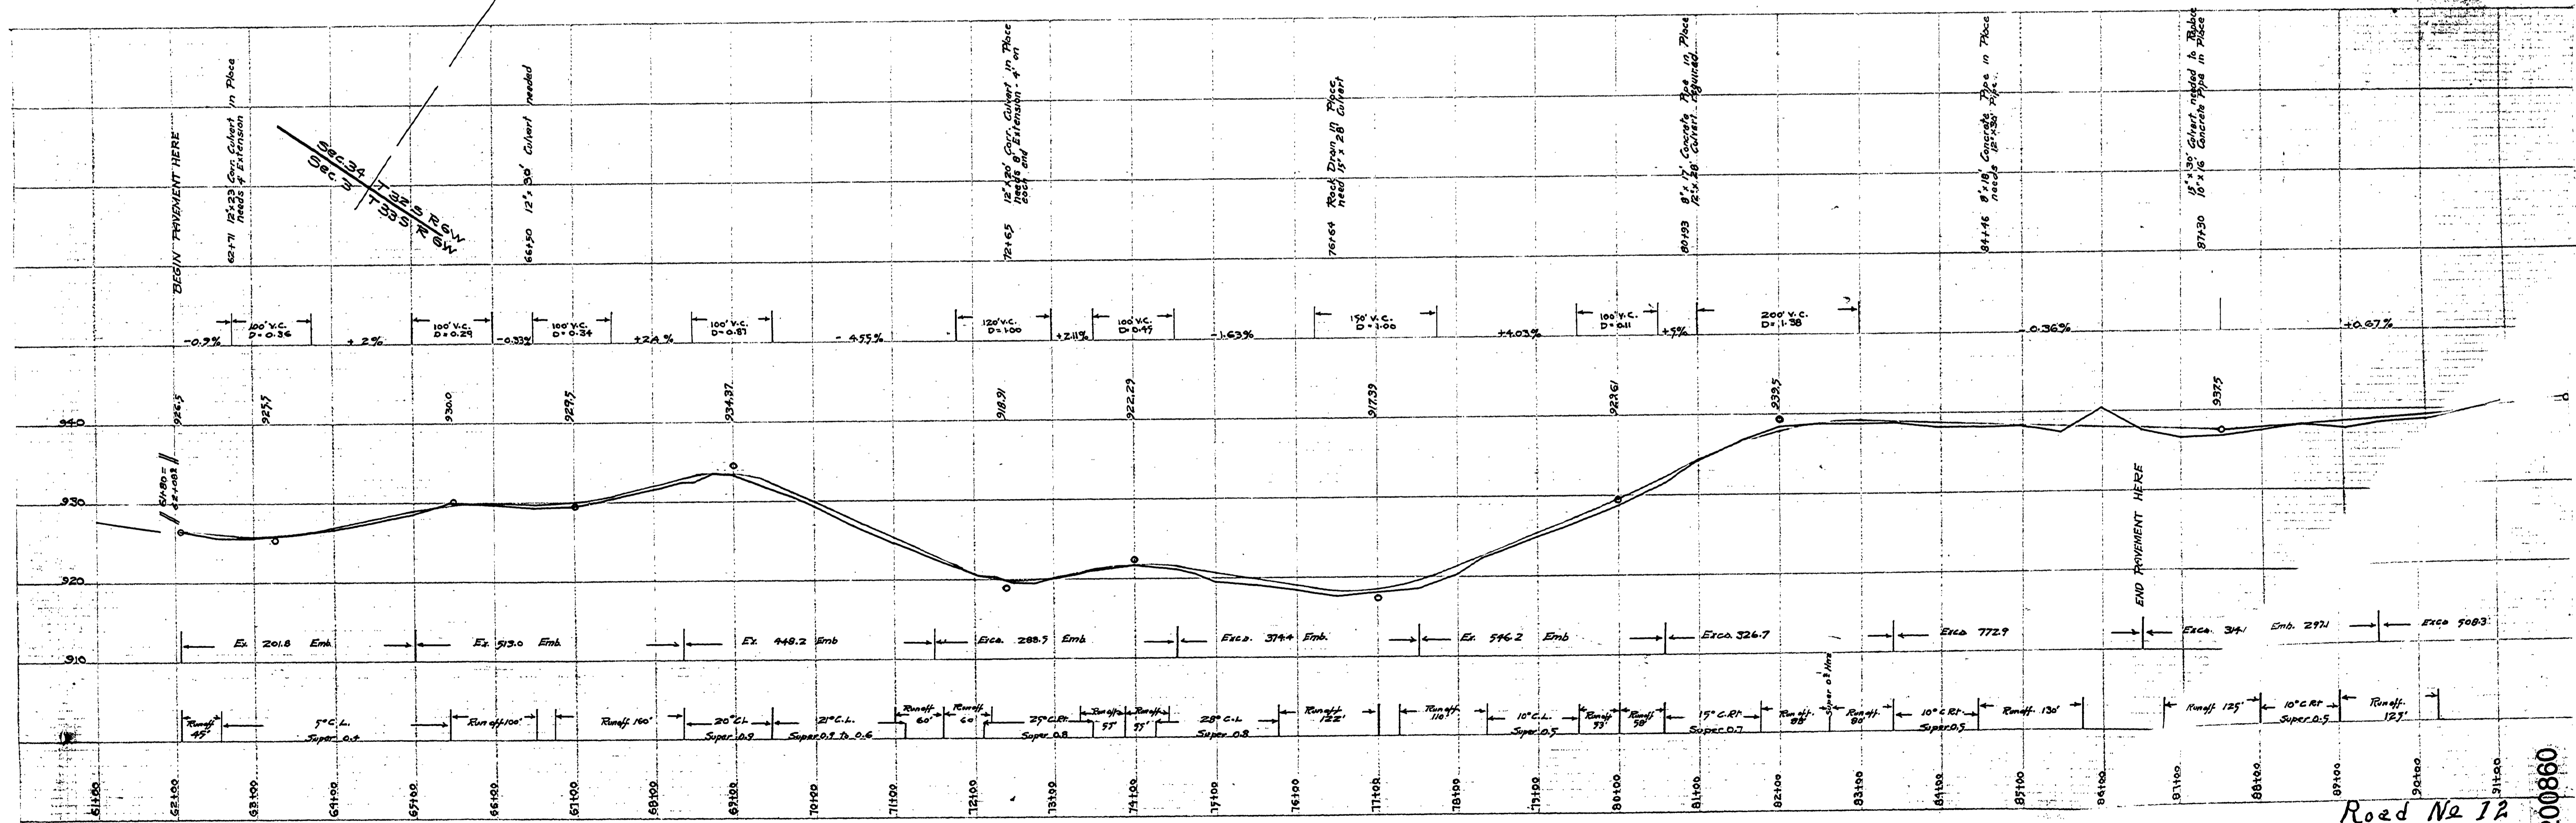

Road No 12

M.P. 9.2-8.6

T32-6 S. 34 FEB 1926 1 SHEET

09200860