


DOUGLAS COUNTY HIGHWAY IMPROVEMENT
PROFILE AND ALIGNMENT
GLENDALE - PACIFIC HWY ROAD
PIKE AND SETHER SECTIONS
SECTIONS 33 & 34, TWP 32 S, RANGE 6 W.
STA. 0+00 TO 29+81.1 & STA. 0+00 TO 48+45.3
 OFFICE OF
F. C. FREAR
 COUNTY ROADMASTER
 SCALE: HOR. 1 IN. = 200 FT. VER. 1 IN. = 20 FT.

Quantities

Cu. Yds. Excav. 1 Class Only	350
Lin. Ft. Expansion Joint	2286
Lin. Ft. 3"x8" Lumber Headers	12,694
Sq. Yds. Concrete Pavement	6346.6
Cu. Yds. " Head walls	3

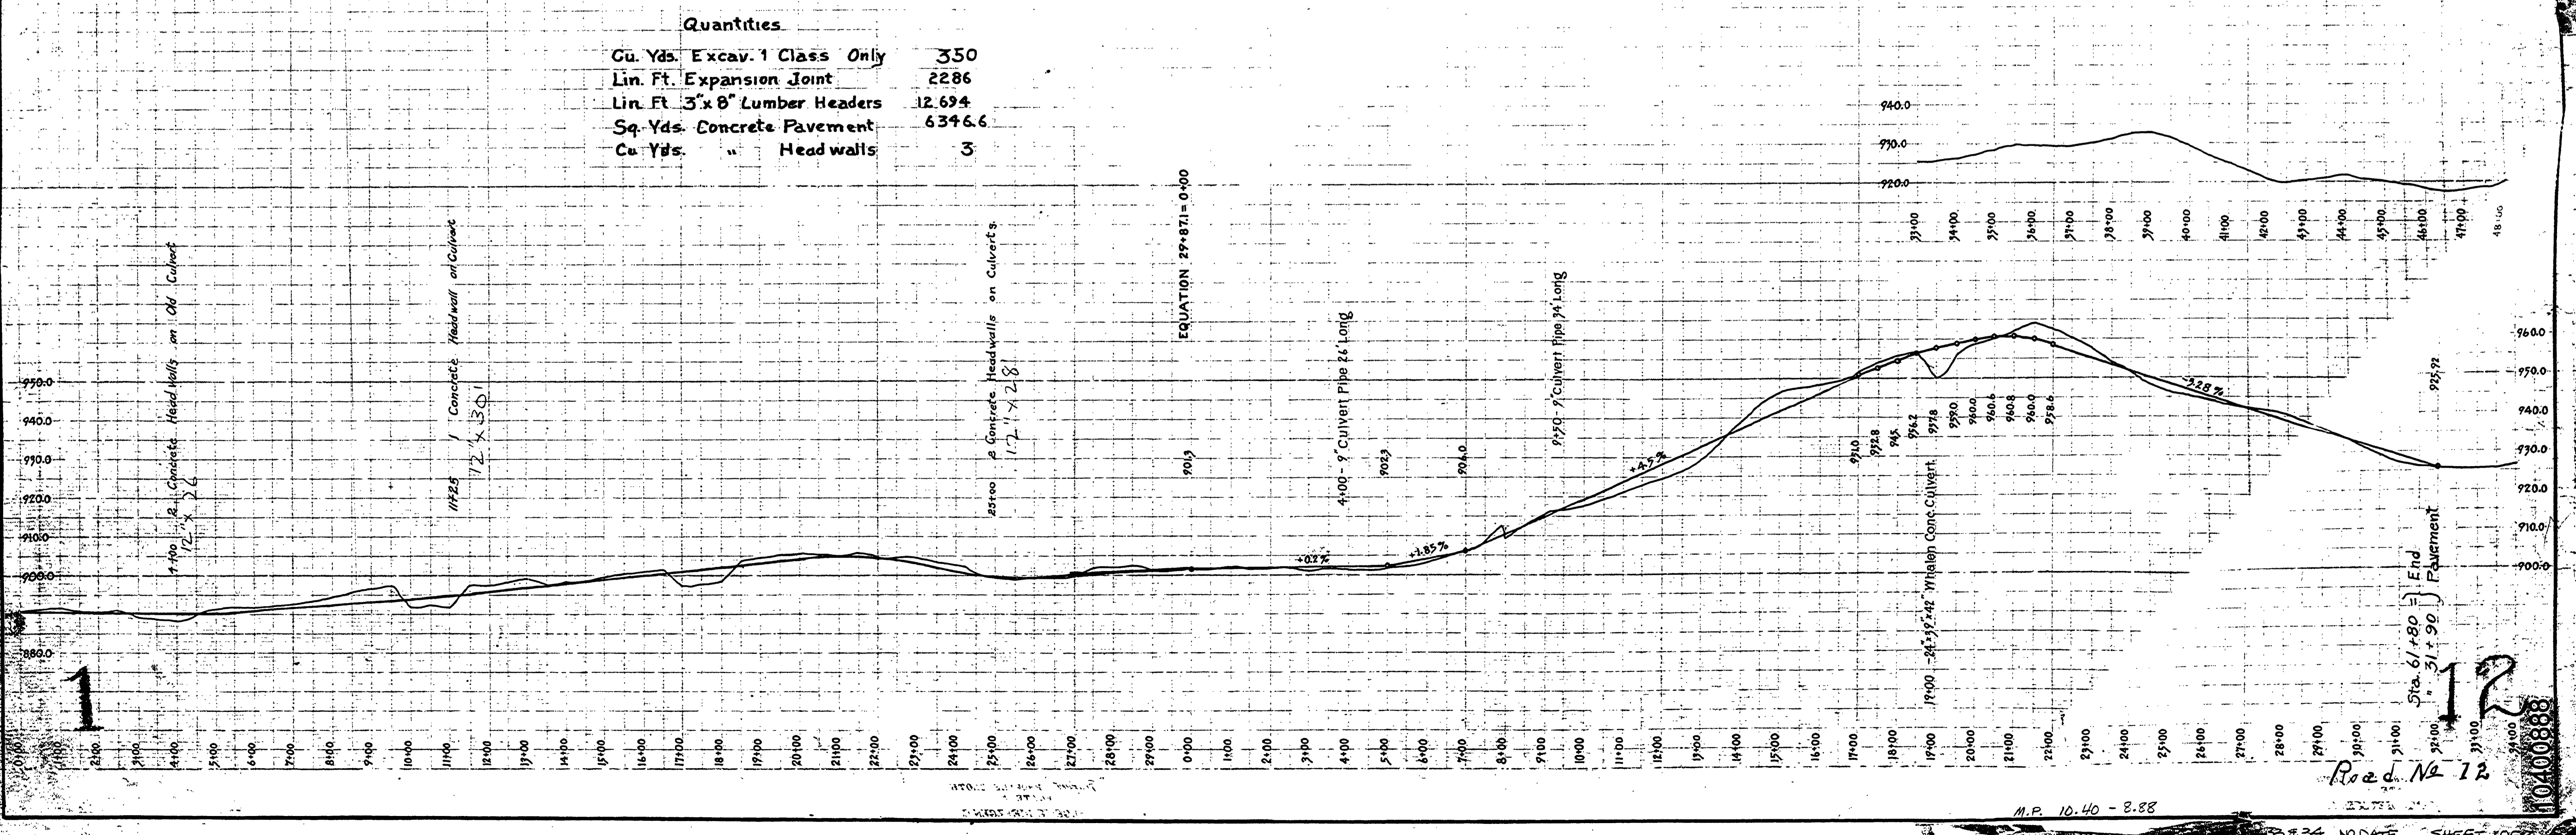

M.P. 10.40 - 2.28

12
 Road No 12