


TABLE OF ELEVATIONS			
STATION	20' LEFT	CL	20' RIGHT
193+13.2	402.20	402.80	402.20
193+53.2	402.26	402.88	402.28
193+93.2	402.36	402.96	402.36
194+33.2	402.44	403.04	402.44

ELEVATIONS SHOWN ARE TOP OF CONC. DECK;
 (FINISH GRADE MINUS 1 1/2")

NOTE: PROVIDE DECK DRAINS LIBERALLY

NOT IN CONTRACT

NOTE: PAVE OVER BRIDGE, 1 1/2" THKNS
 (FUTURE PAVING)

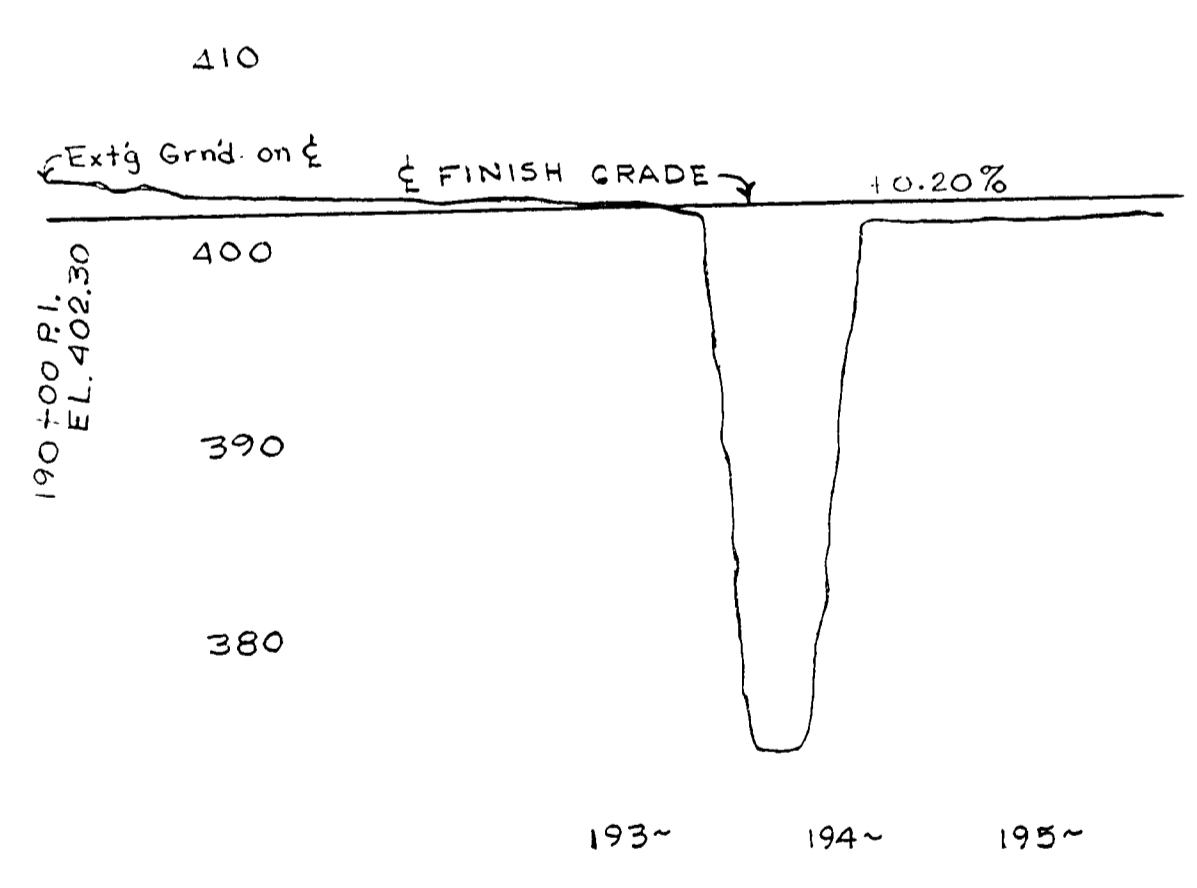

193~ +10 +20 +30 +40 +50 +60 +70 +80 +90 194~ +10 +20 +30 +40 +50

ROSEBURG, MEL ROSE, UMPQUA #13
 BRIDGE ON
 CHAMPAGNE CREEK
 SEPT 1970

0599BRDG

Rd. # 13
 SHEET 10