


Orville Martin to Douglas County
Beg at N.W. Cor. C155 thence South 84° 4' 8"
30' Right of way Consideration # 102
Road Record 8 Page 275
Filed June 5, 1919.

**DOUGLAS COUNTY HIGHWAY
IMPROVEMENT
PROFILE AND ALIGNMENT
ROSEBURG MELROSE ROAD
MARKET ROAD NO. 13**

F.C. FREAR CO. ENGR.
FEB. 1927
SCALE 1" = 100' HOR.
1" = 10' VER.
Sheet 3

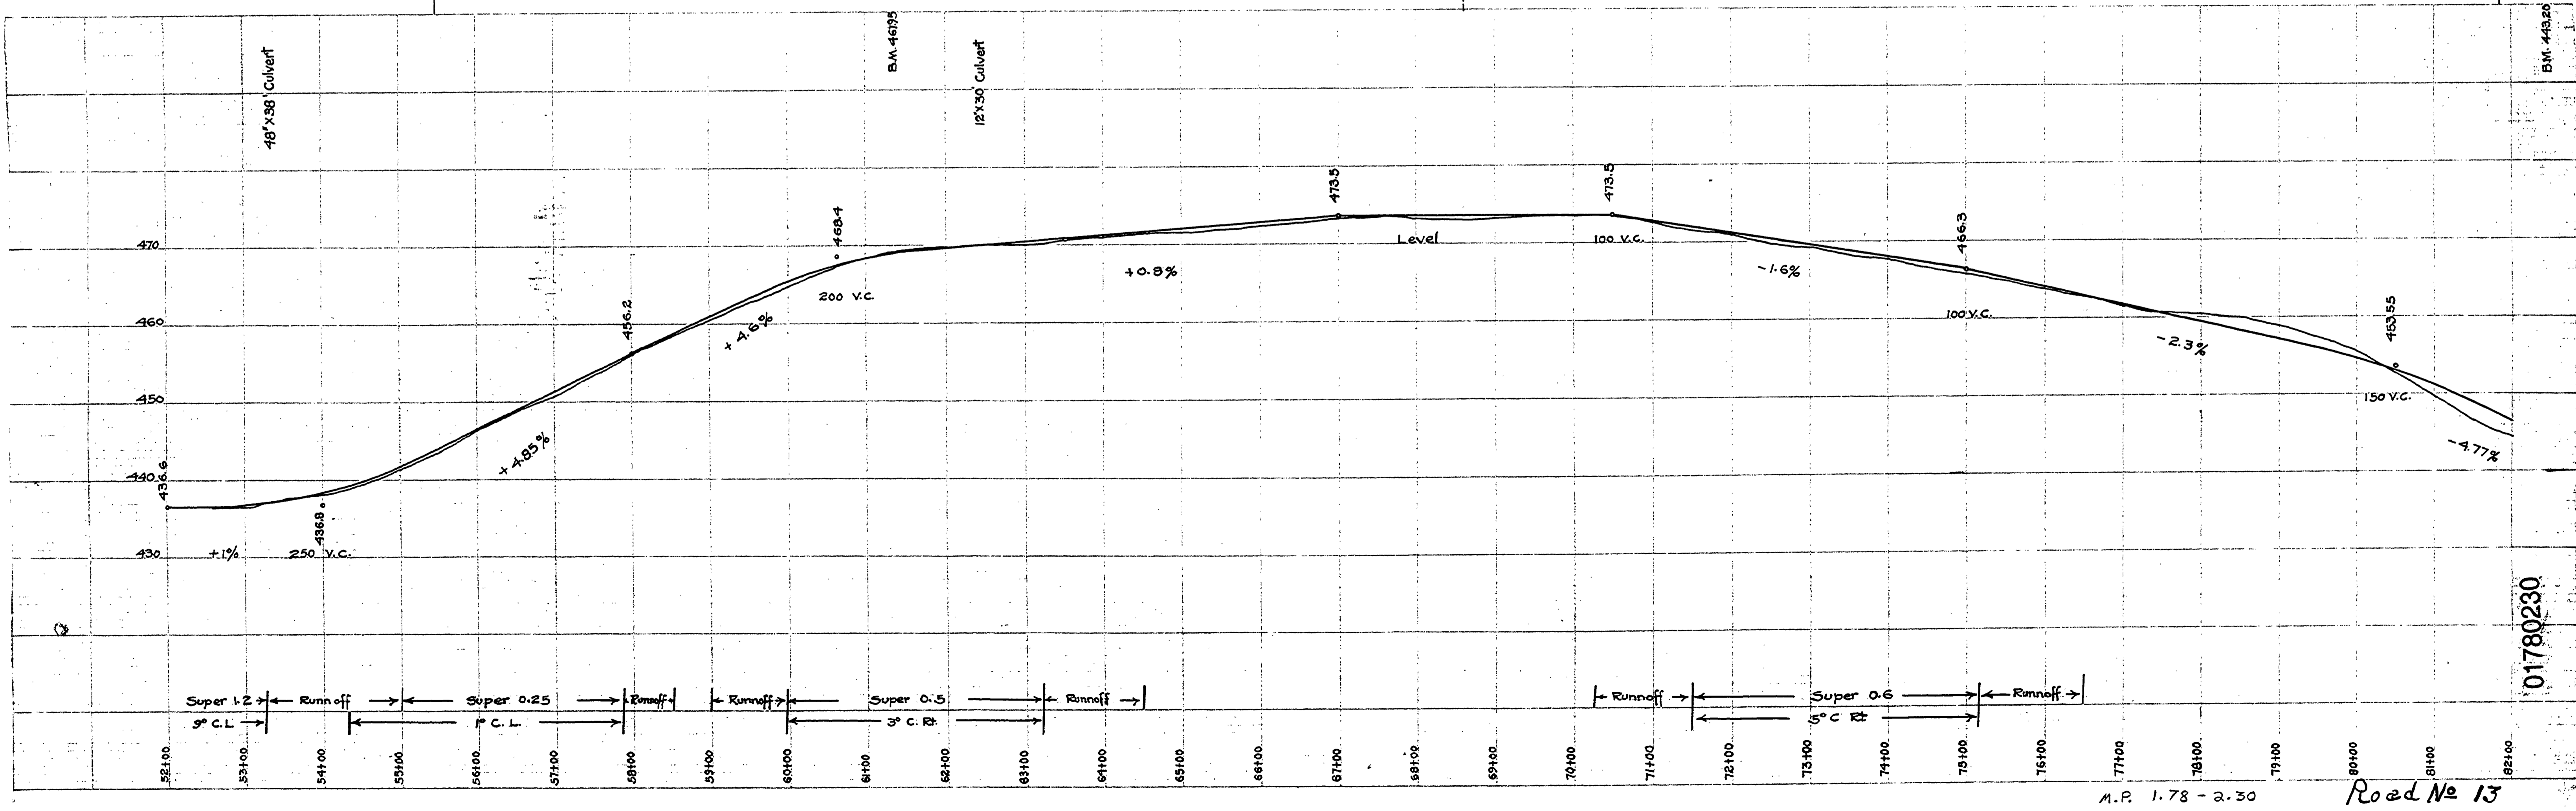

01780230