


DOUGLAS COUNTY HIGHWAY IMPROVEMENT
 ROSEBURG-MELROSE
 MARKET ROAD NO. 13
 Soldiers Home No 3 Section
 F.C. Frear - County Engineer
 1928
 Sheet No 4.

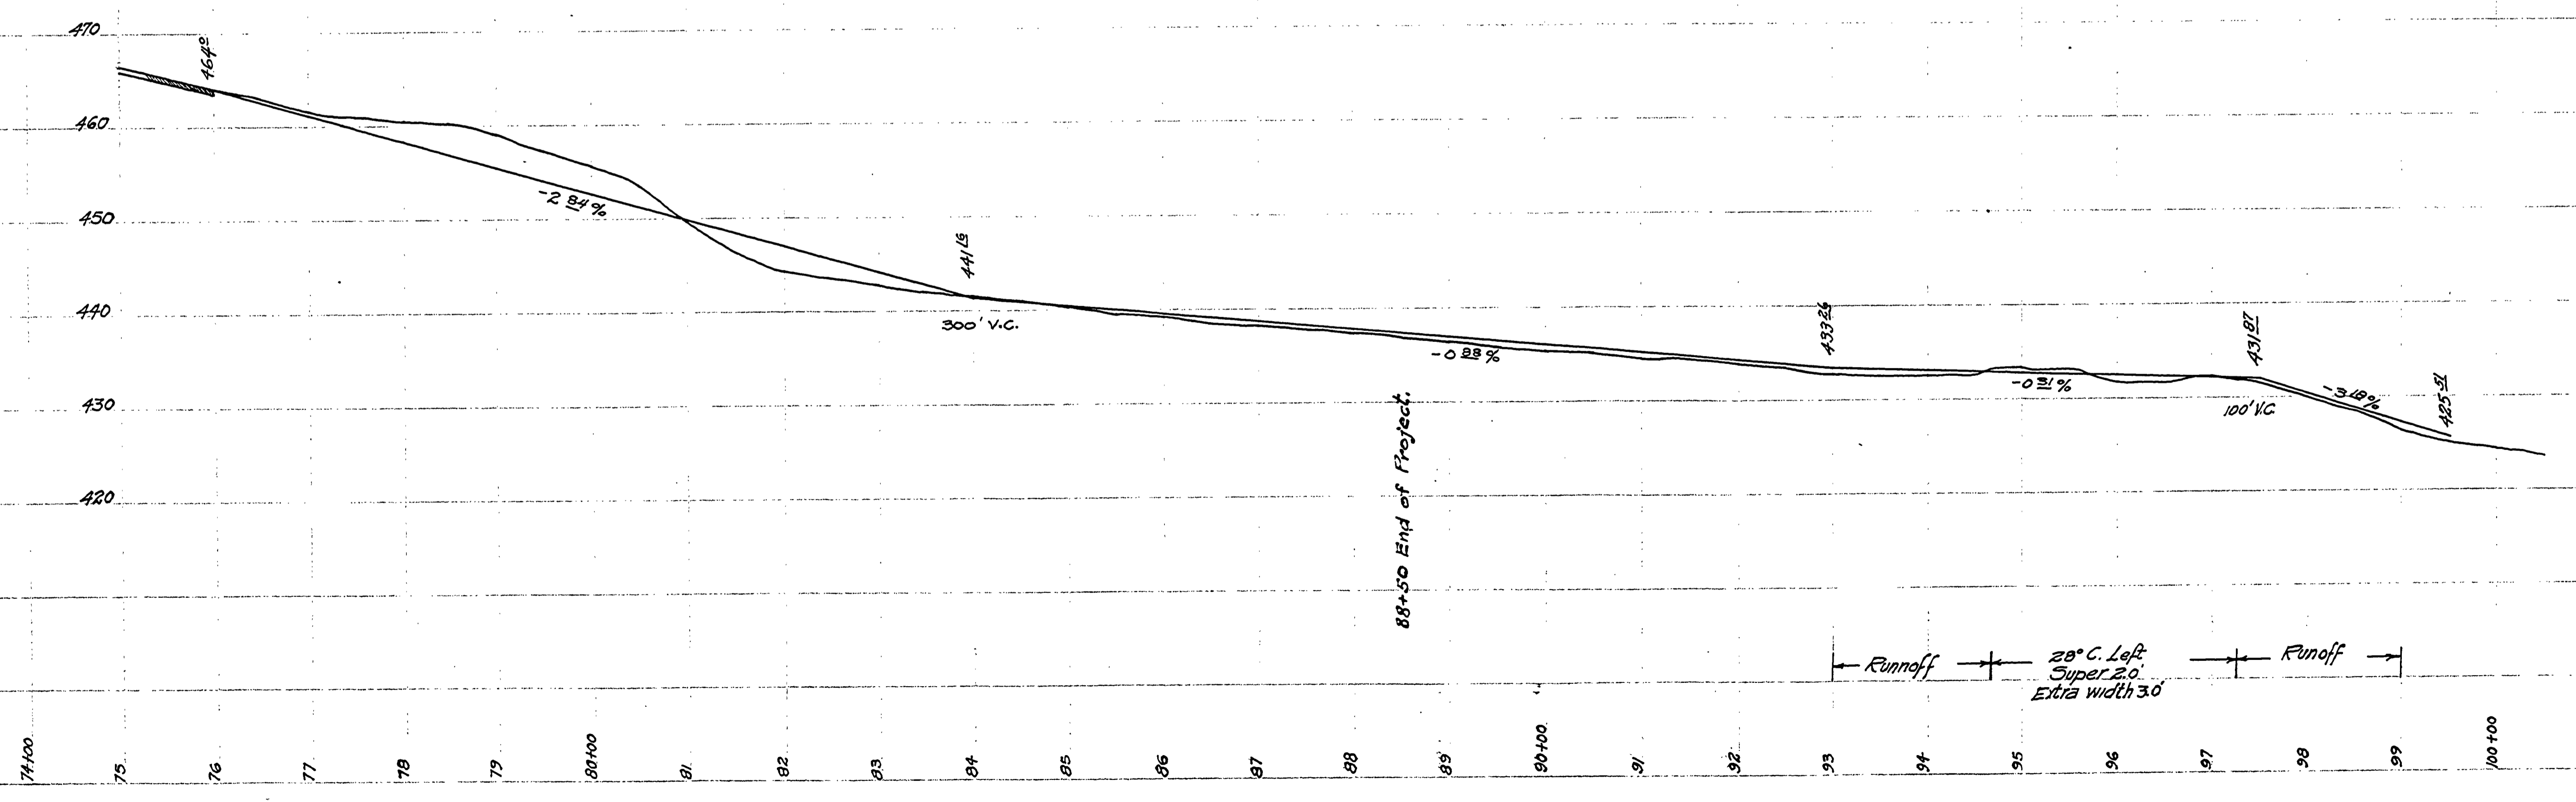

02300268

Road No 13

M.P. 2.30 - 2.68