


DOUGLAS COUNTY HIGHWAY IMPROVEMENT
 PROFILE AND ALIGNMENT
ROSEBURG MELROSE ROAD
MARKET ROAD NO. 13
 E.G. FREAR, CO. ENGR.
 FEB. 1926
 SCALE 1" = 100' HOR. 1" = 10' VER.
SOLDIERS HOME SECTION
 Sheet 2

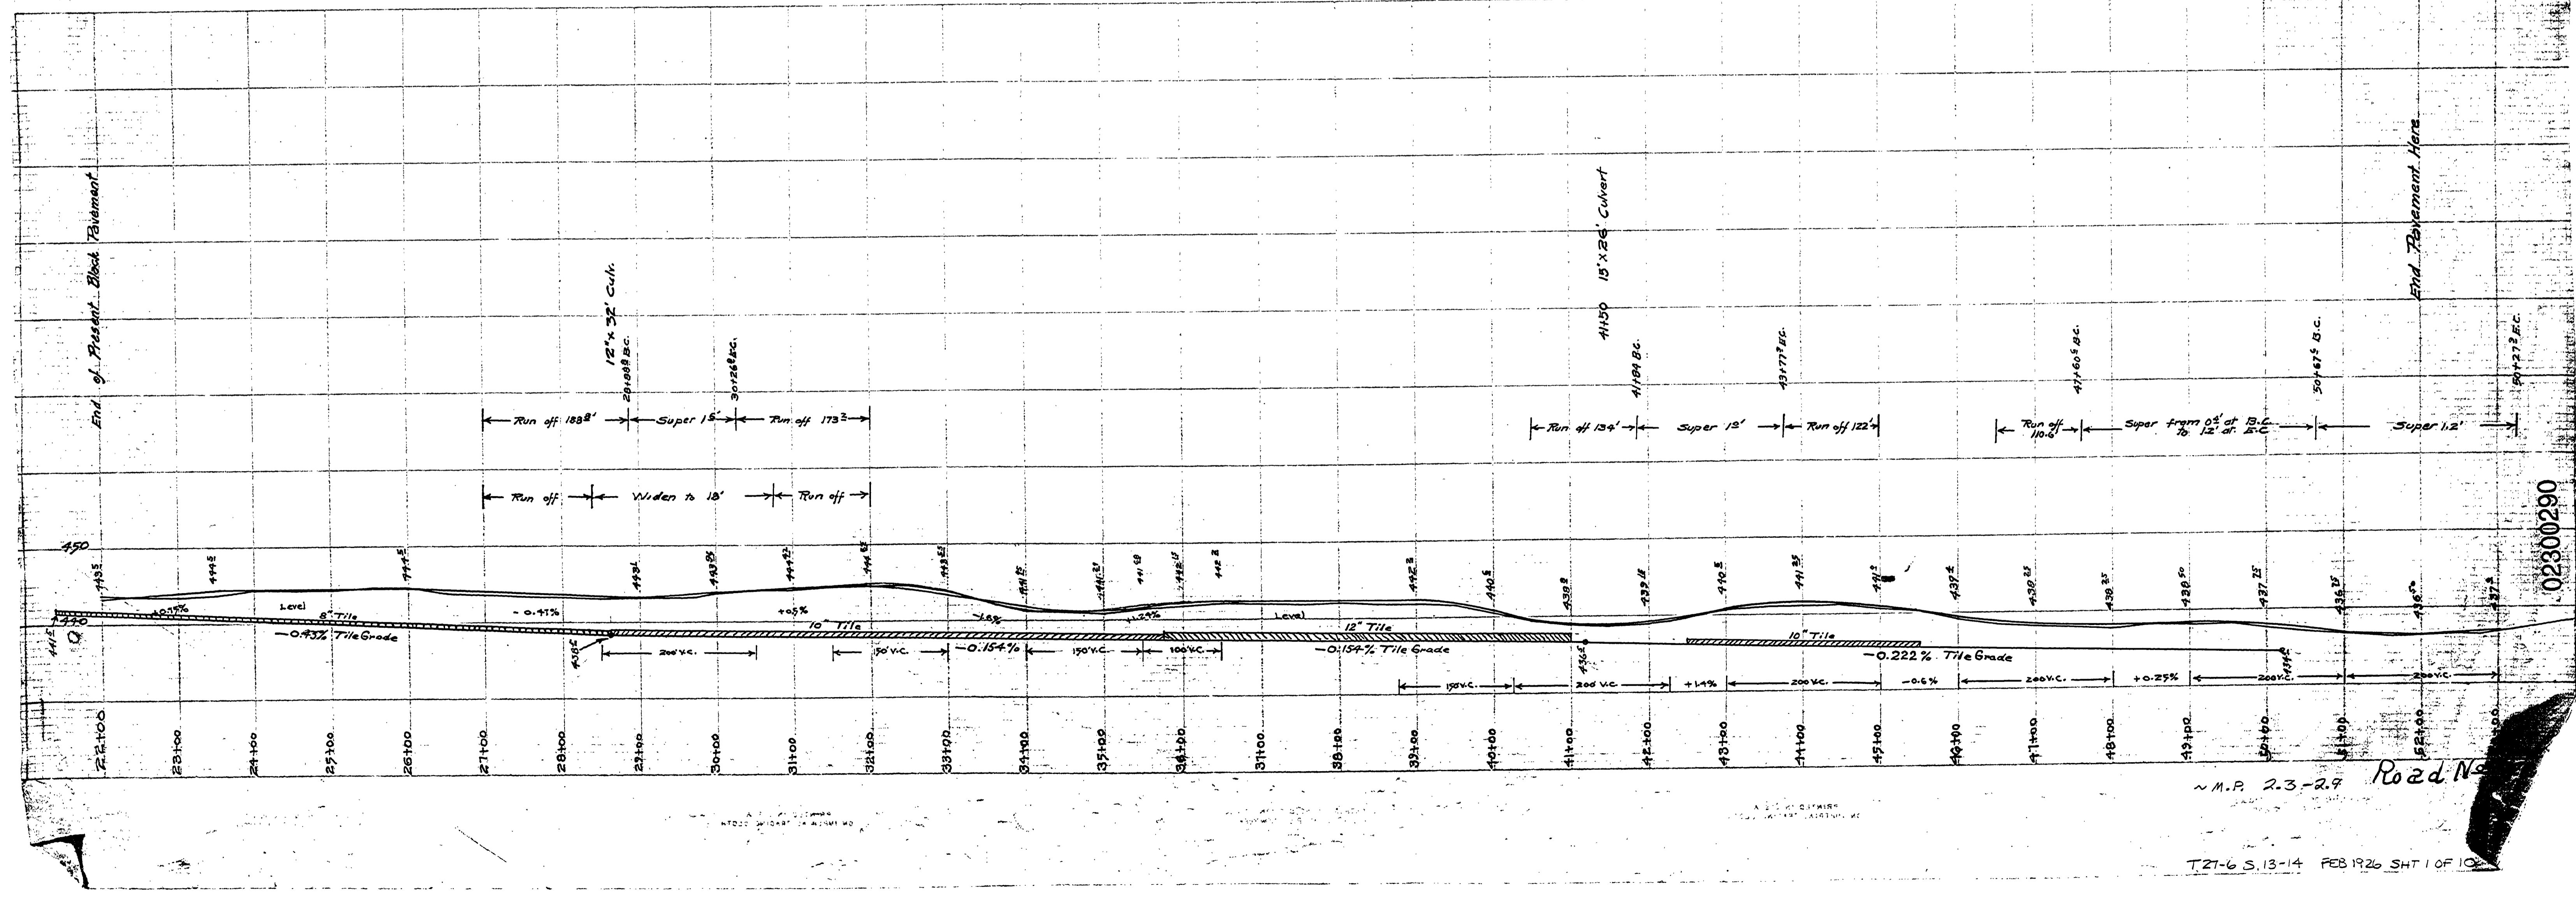

02300290

M.P. 2.3-2.9 Road No.