


Nora E. Ware & Maud E. Hazen.

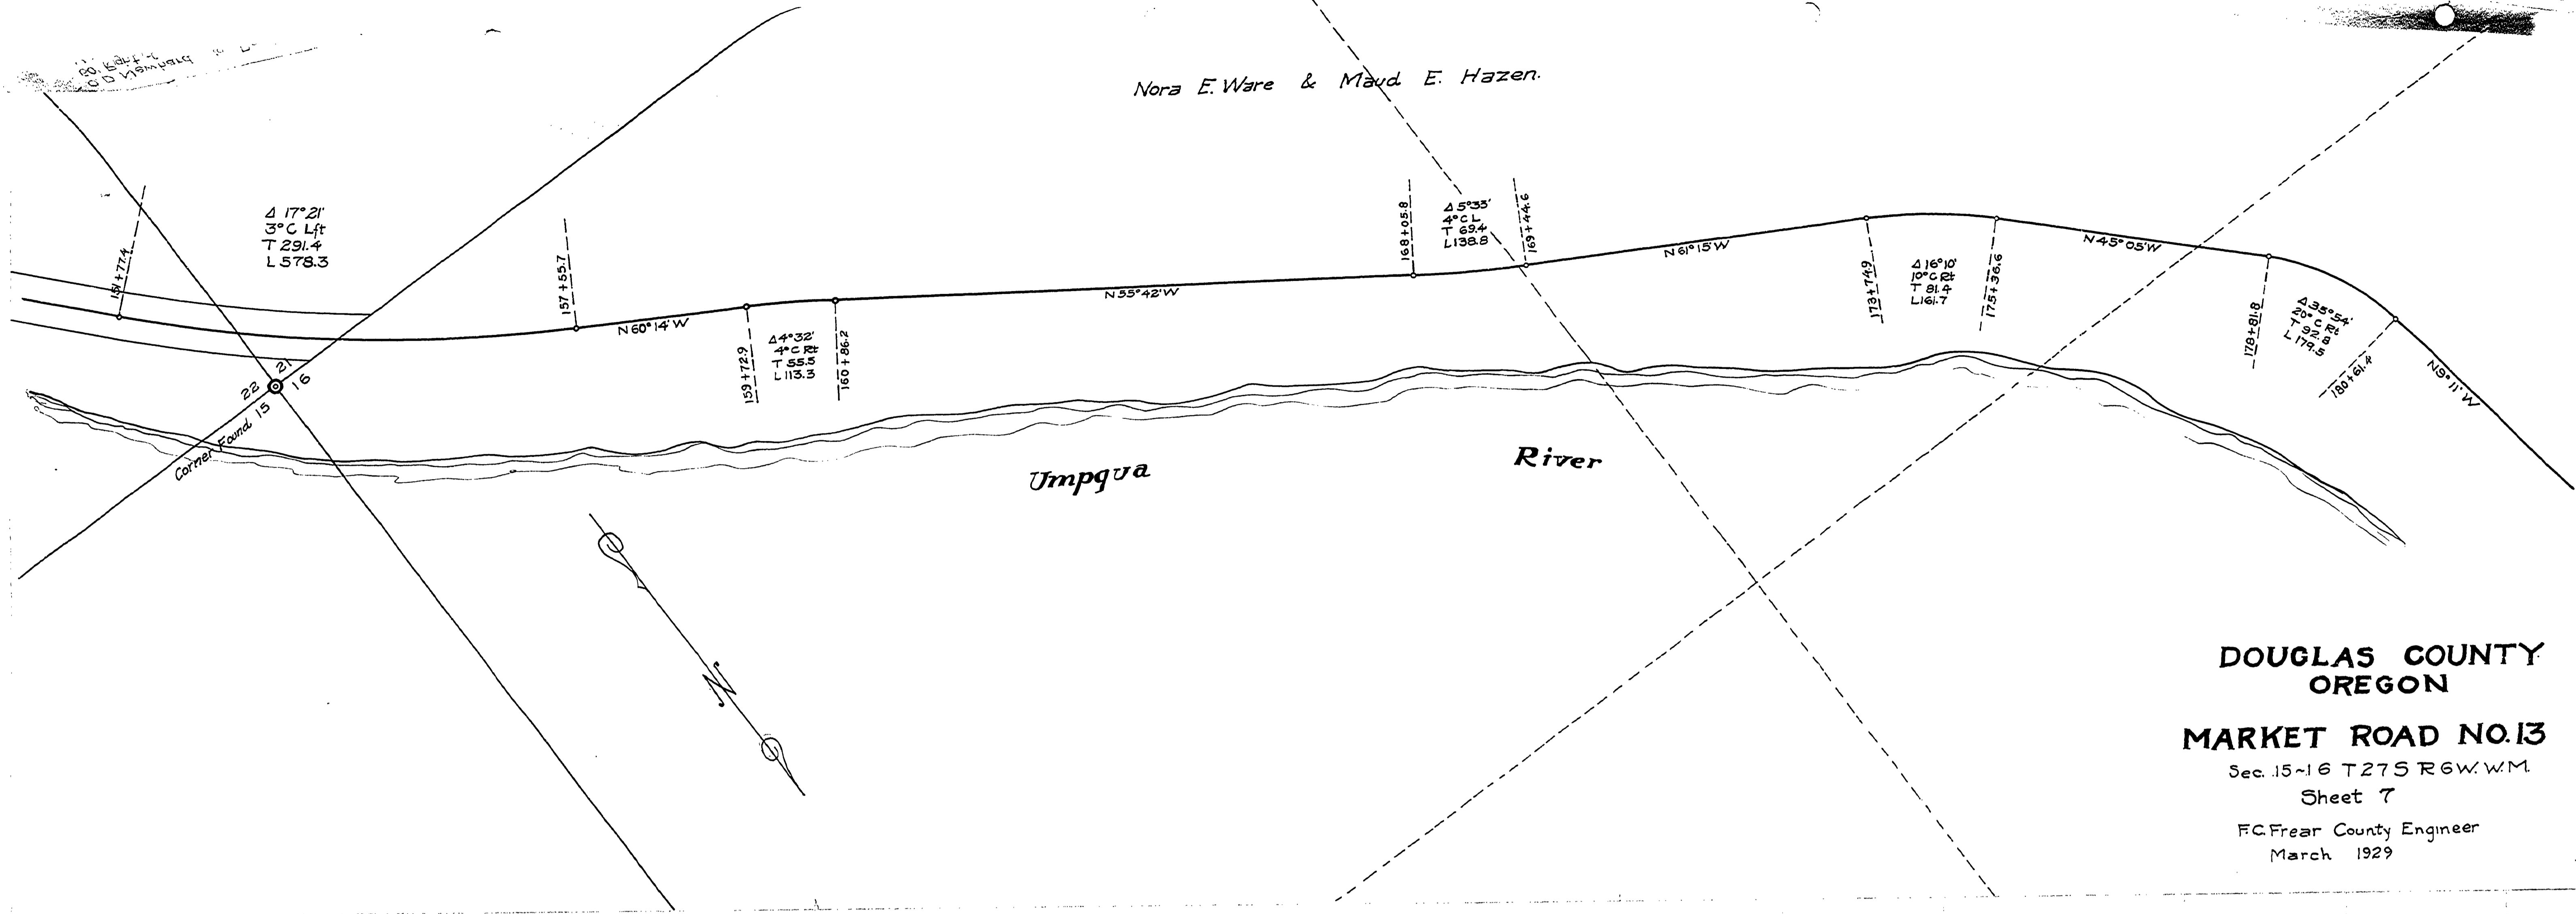

**DOUGLAS COUNTY
OREGON**


MARKET ROAD NO. 13

Sec. 15-16 T27S R6W W.M.

Sheet 7

F.C. Frear County Engineer

March 1929

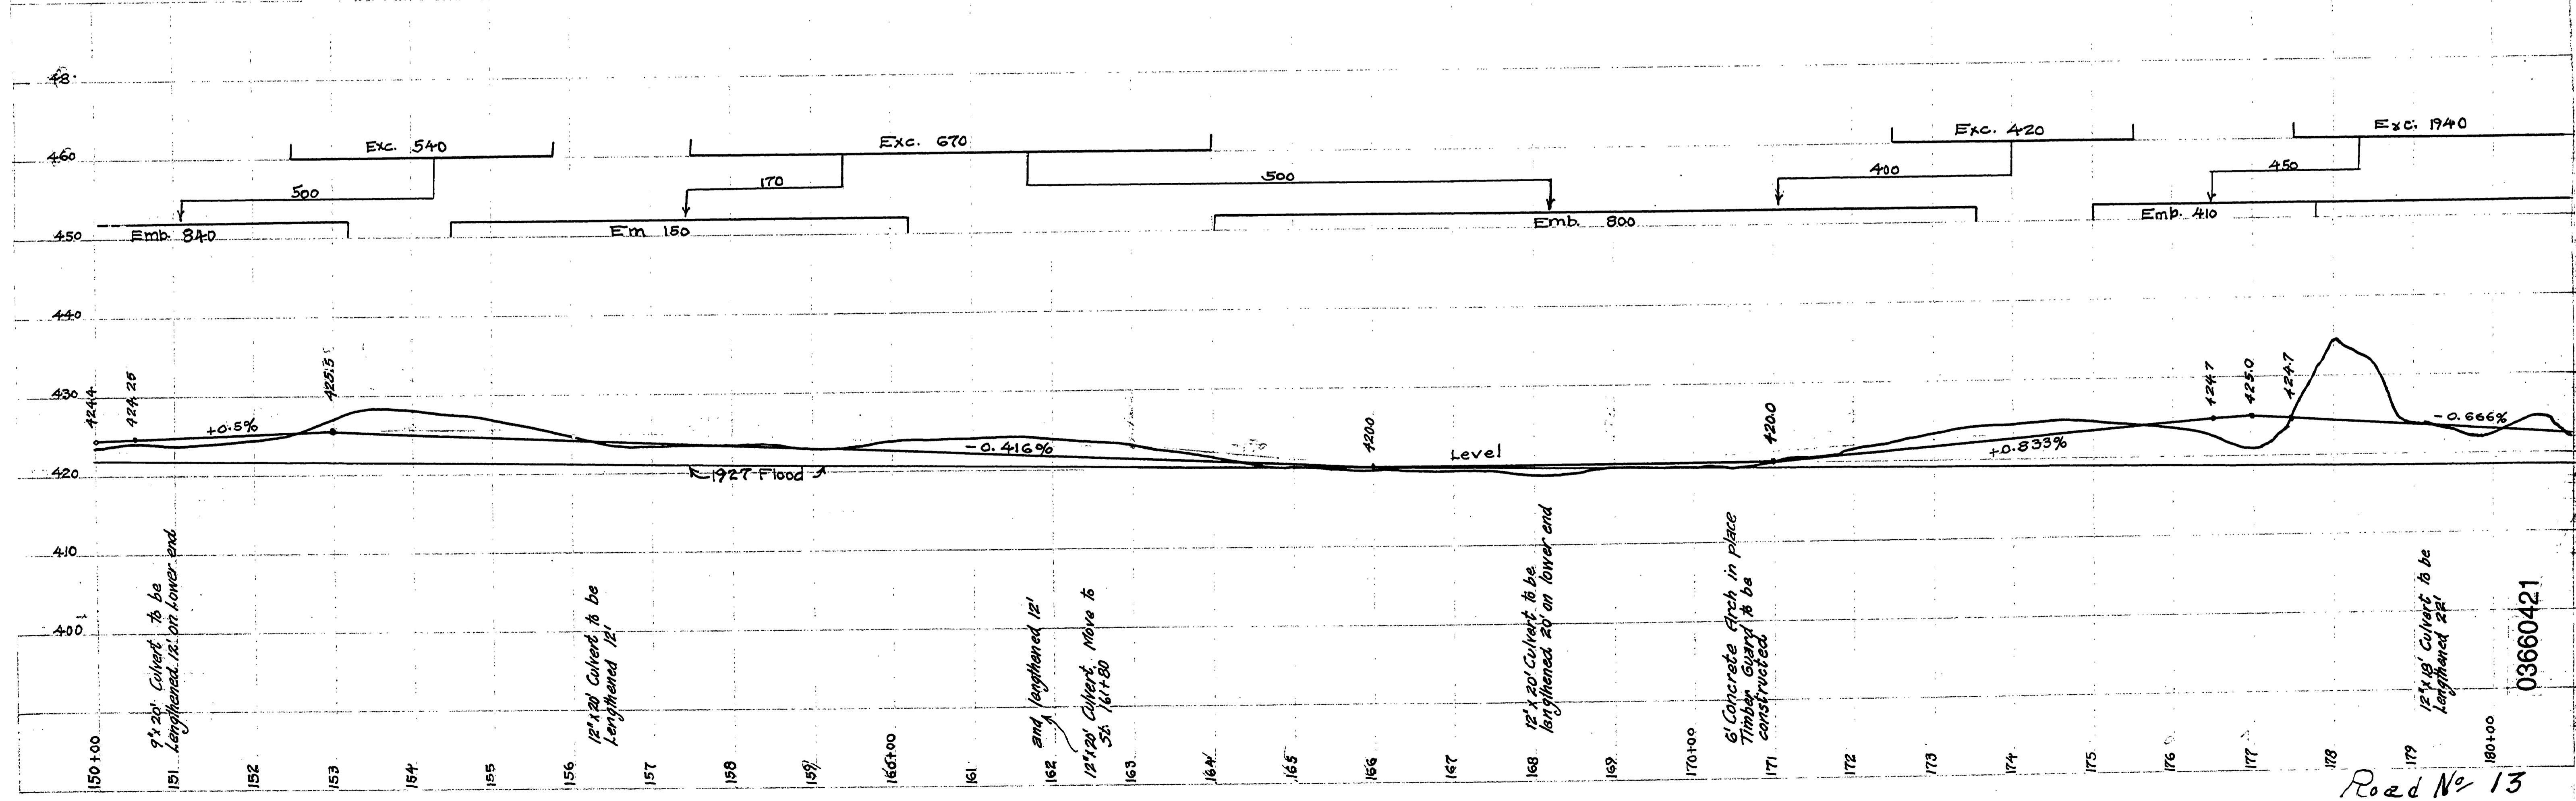

03660421

Road No. 13

M.P. 3.66 - 4.21

9

9