

16

Nora E. Ware & Maud E. Hazen

John W. Plummer

60' R/W



Umpqua River

**DOUGLAS COUNTY
OREGON**

MARKET ROAD NO. 13

Sec. 16 T27S R6W.W.M.
Sheet 8

F.C. Frear County Engineer
March 1929

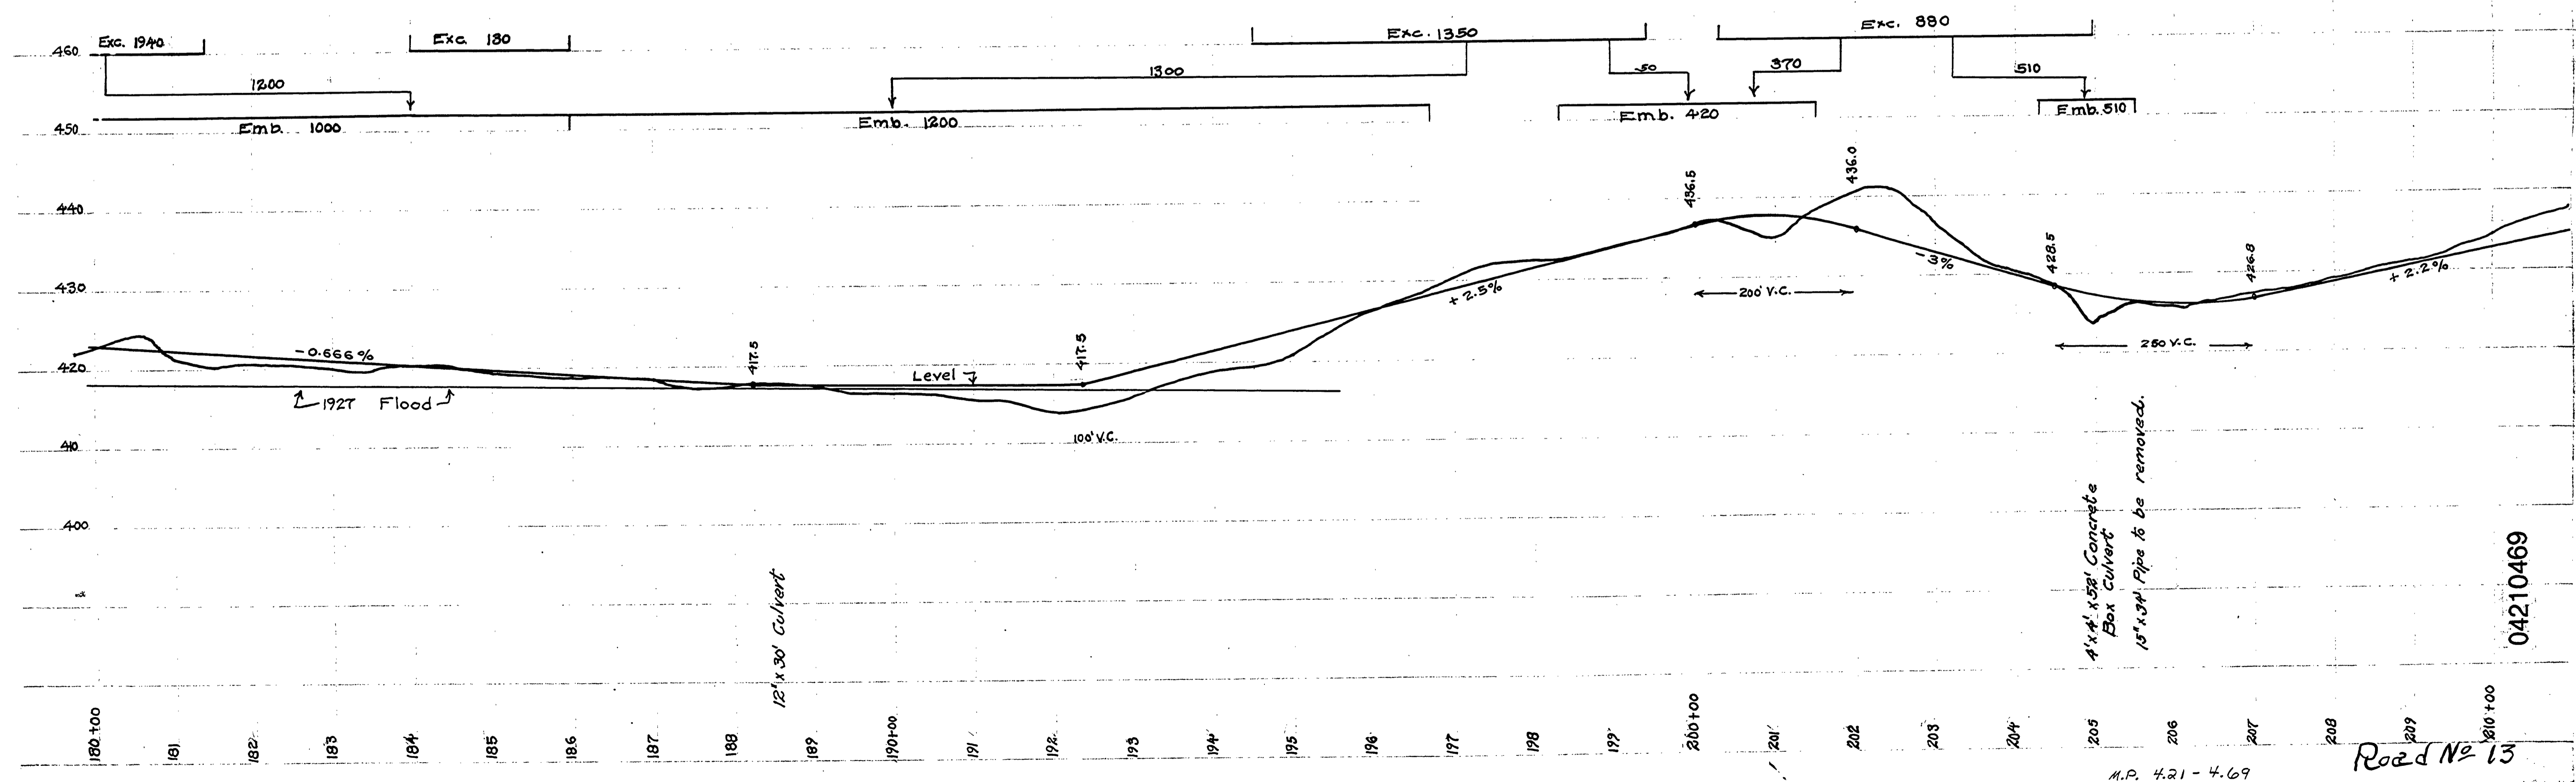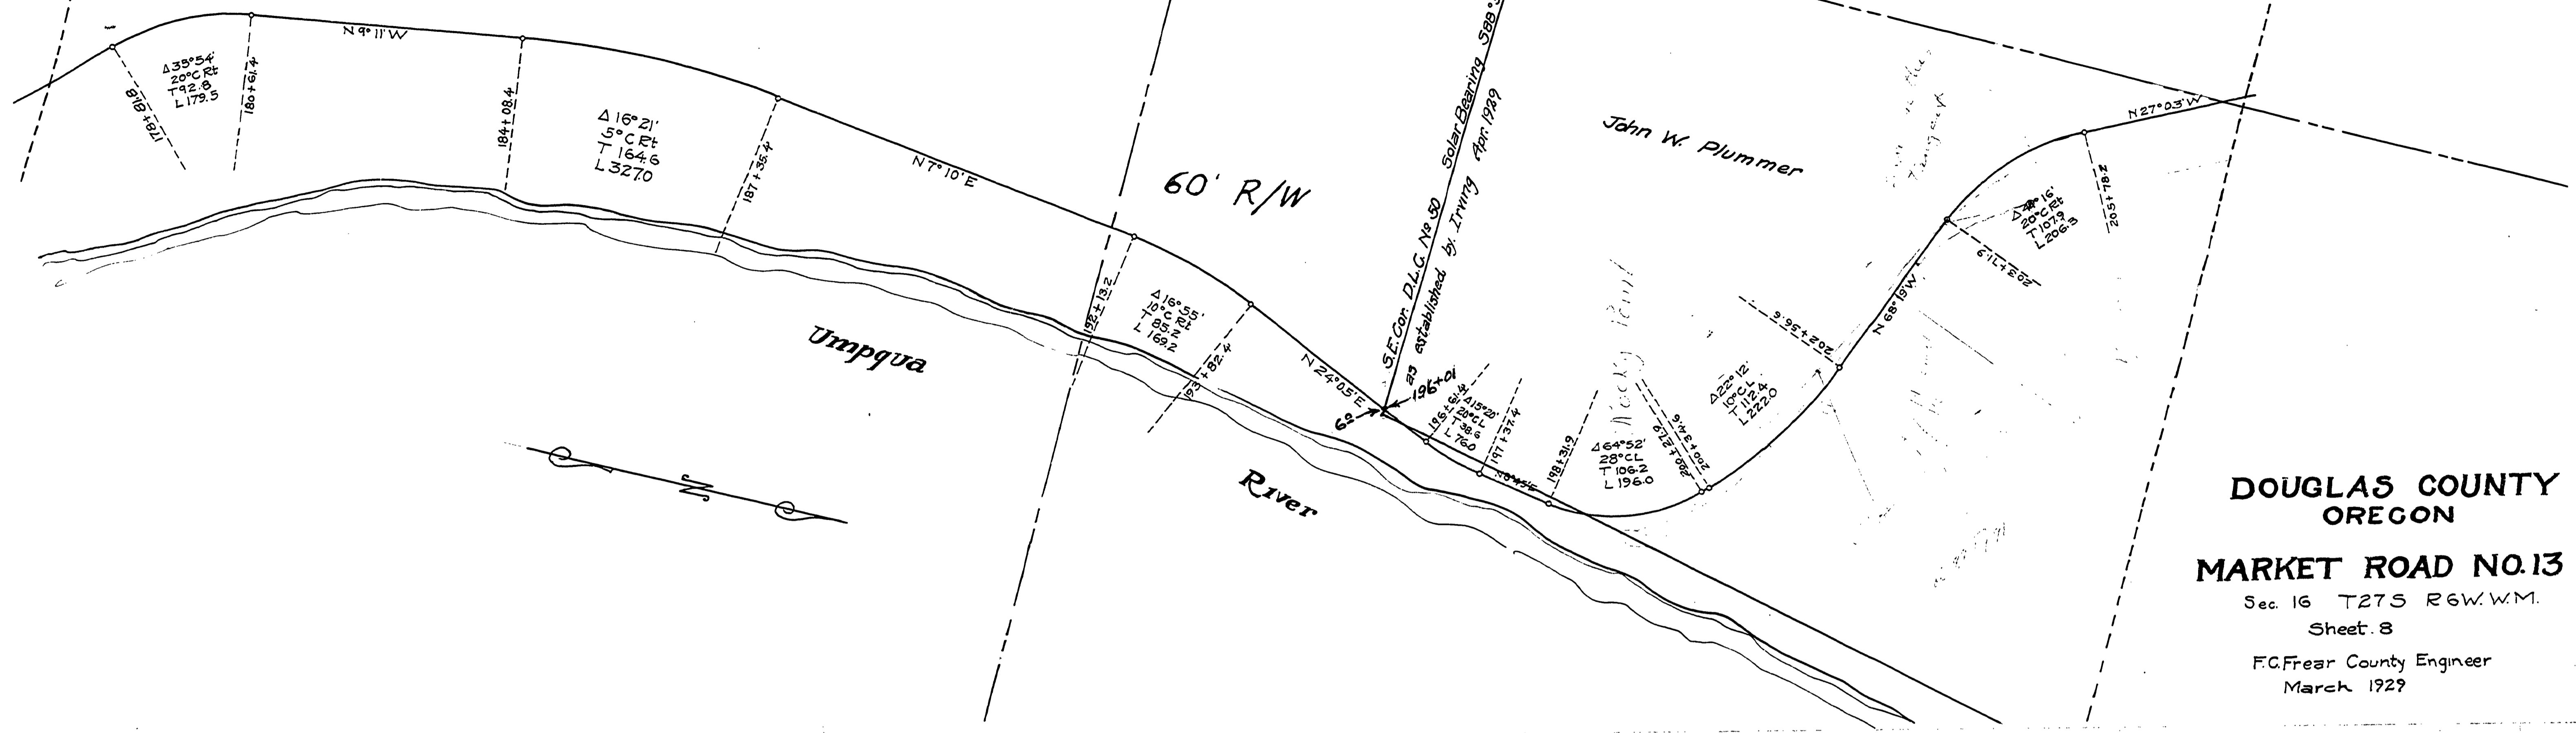

04210469

Road No 13

M.P. 4.21 - 4.69