



**DOUGLAS COUNTY OREGON
MARKET ROAD N°13**

Sec. 9-16 Twp 27 S. R6 W.W.M.

F.C. Fyear, Co. Roadmaster.

March 1929

Sheet 9

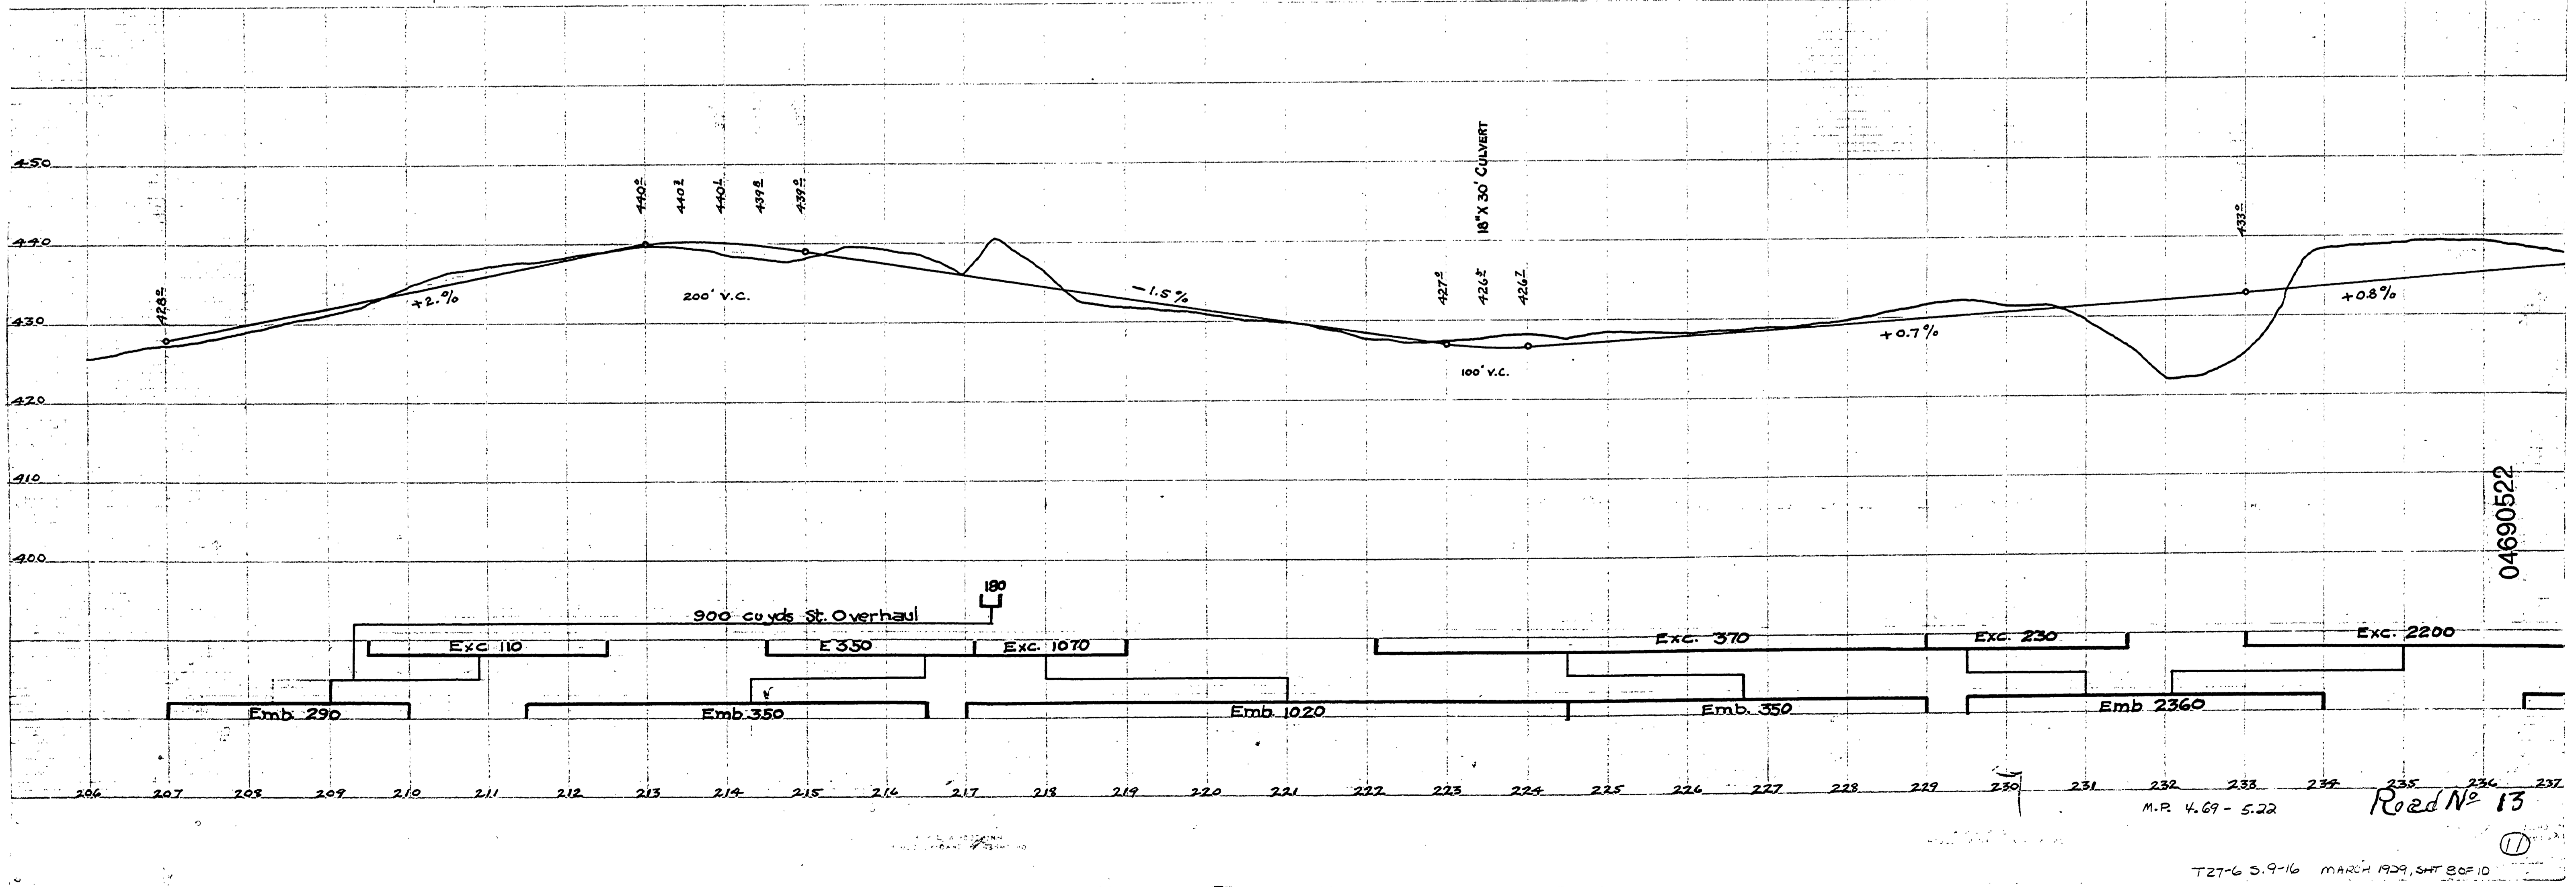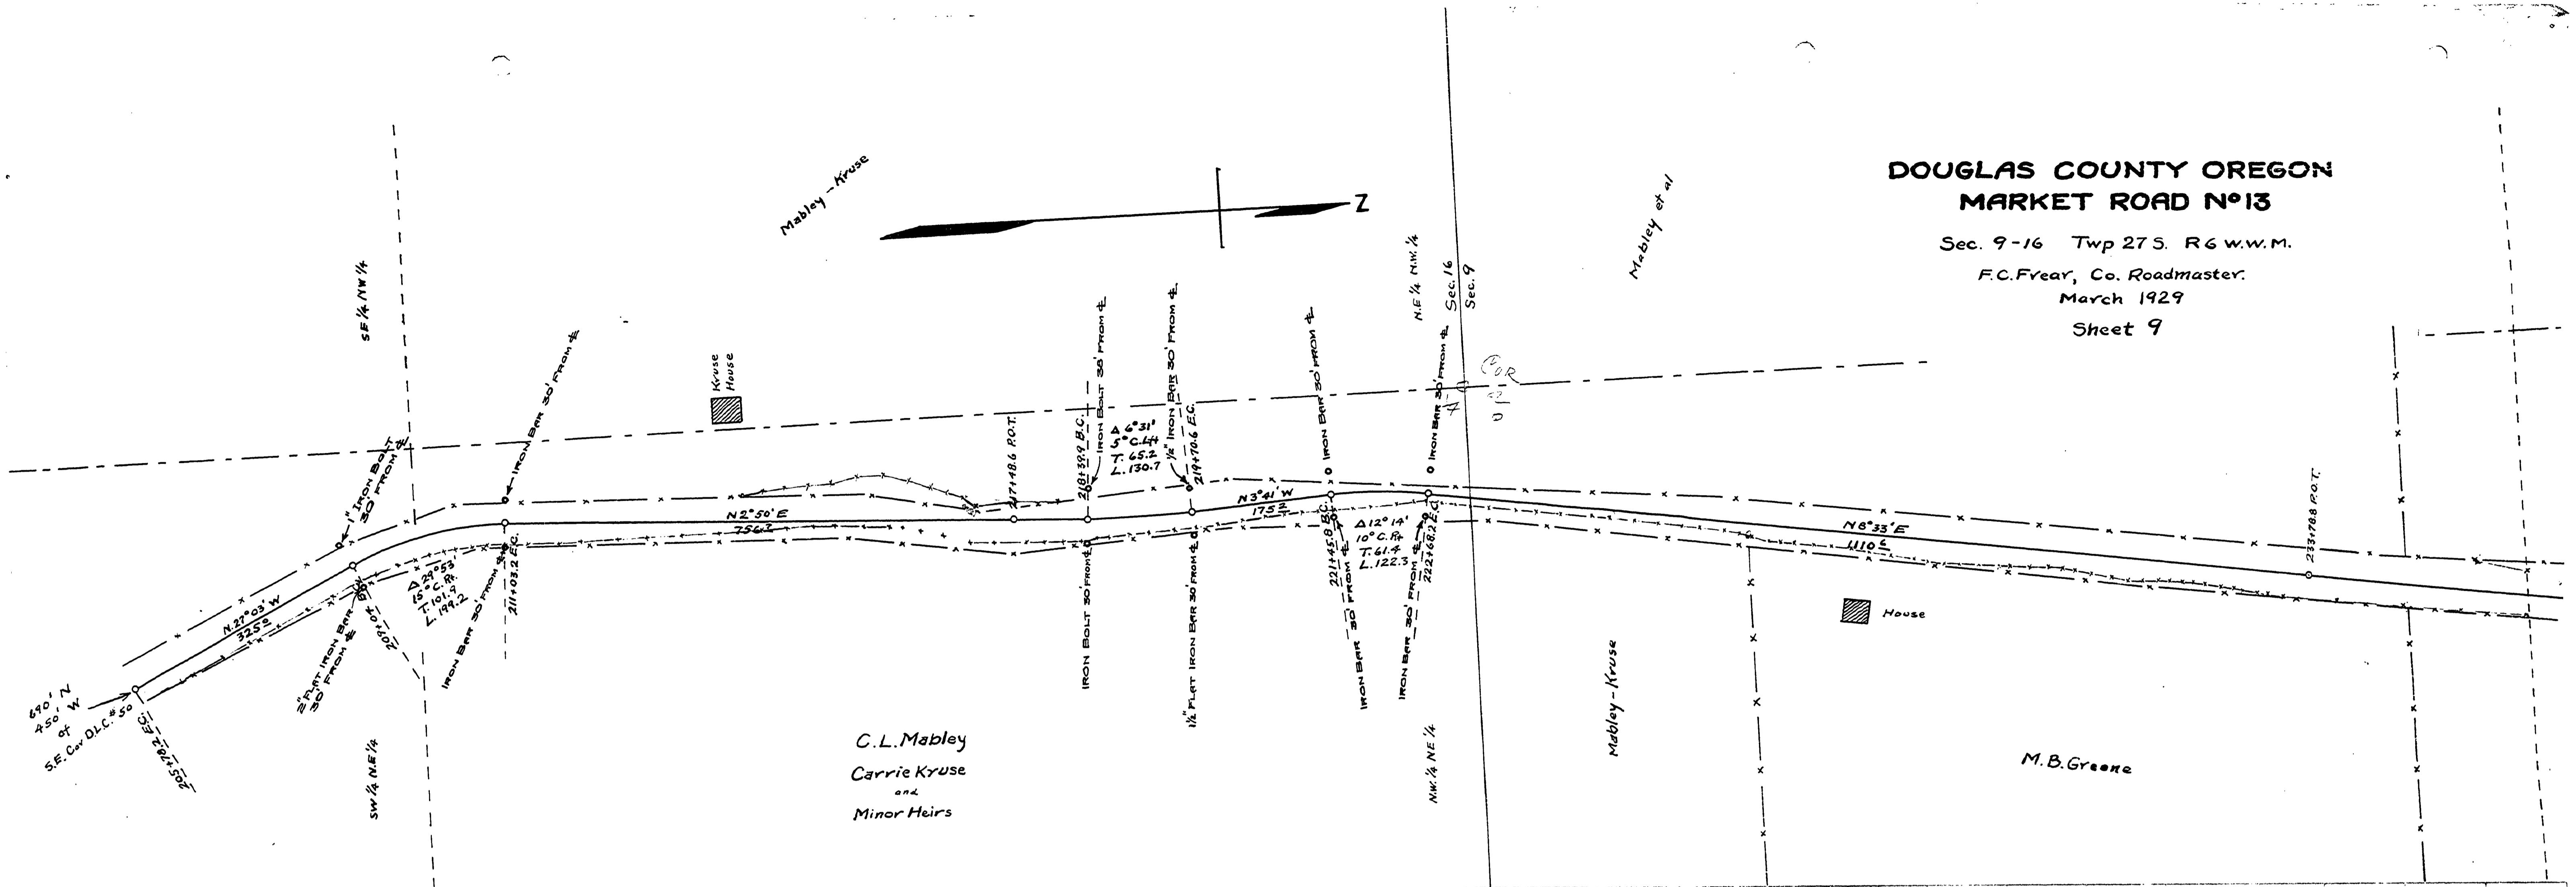

04690522

Road N° 13