



Resolution Jan. 2, 1930 Vol. 12 Page 549
 Proof of Posting B. Jan. 3, 1930
 Order to view Feb. 6, 1930, Vol. 12 Page 566
 Viewers Report filed Feb. 24, 1930
 First Reading March 5, 1930 Vol. 12 Page 576
 Second Reading March 6, 1930 Vol. 12 Page 576
 Viewers Report amended, damages ordered
 paid, and road declared open.
 Docket No. 633
 60' Right of way St. 205+78.2 to St. 277+247

DOUGLAS COUNTY OREGON
MARKET ROAD No. 13
 SEC. 9 TWP. 27. S, R. 6. W. W. M.
 F. C. FREAR, Co. ROADMASTER,
 MARCH 1929

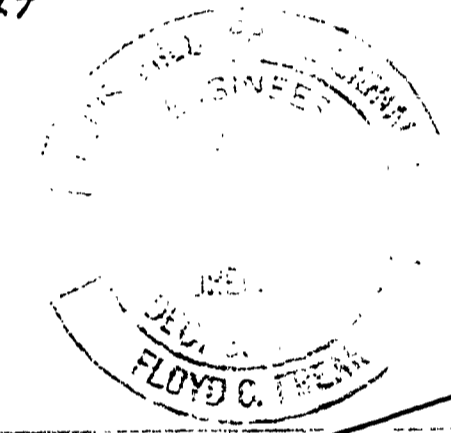

SHEET II

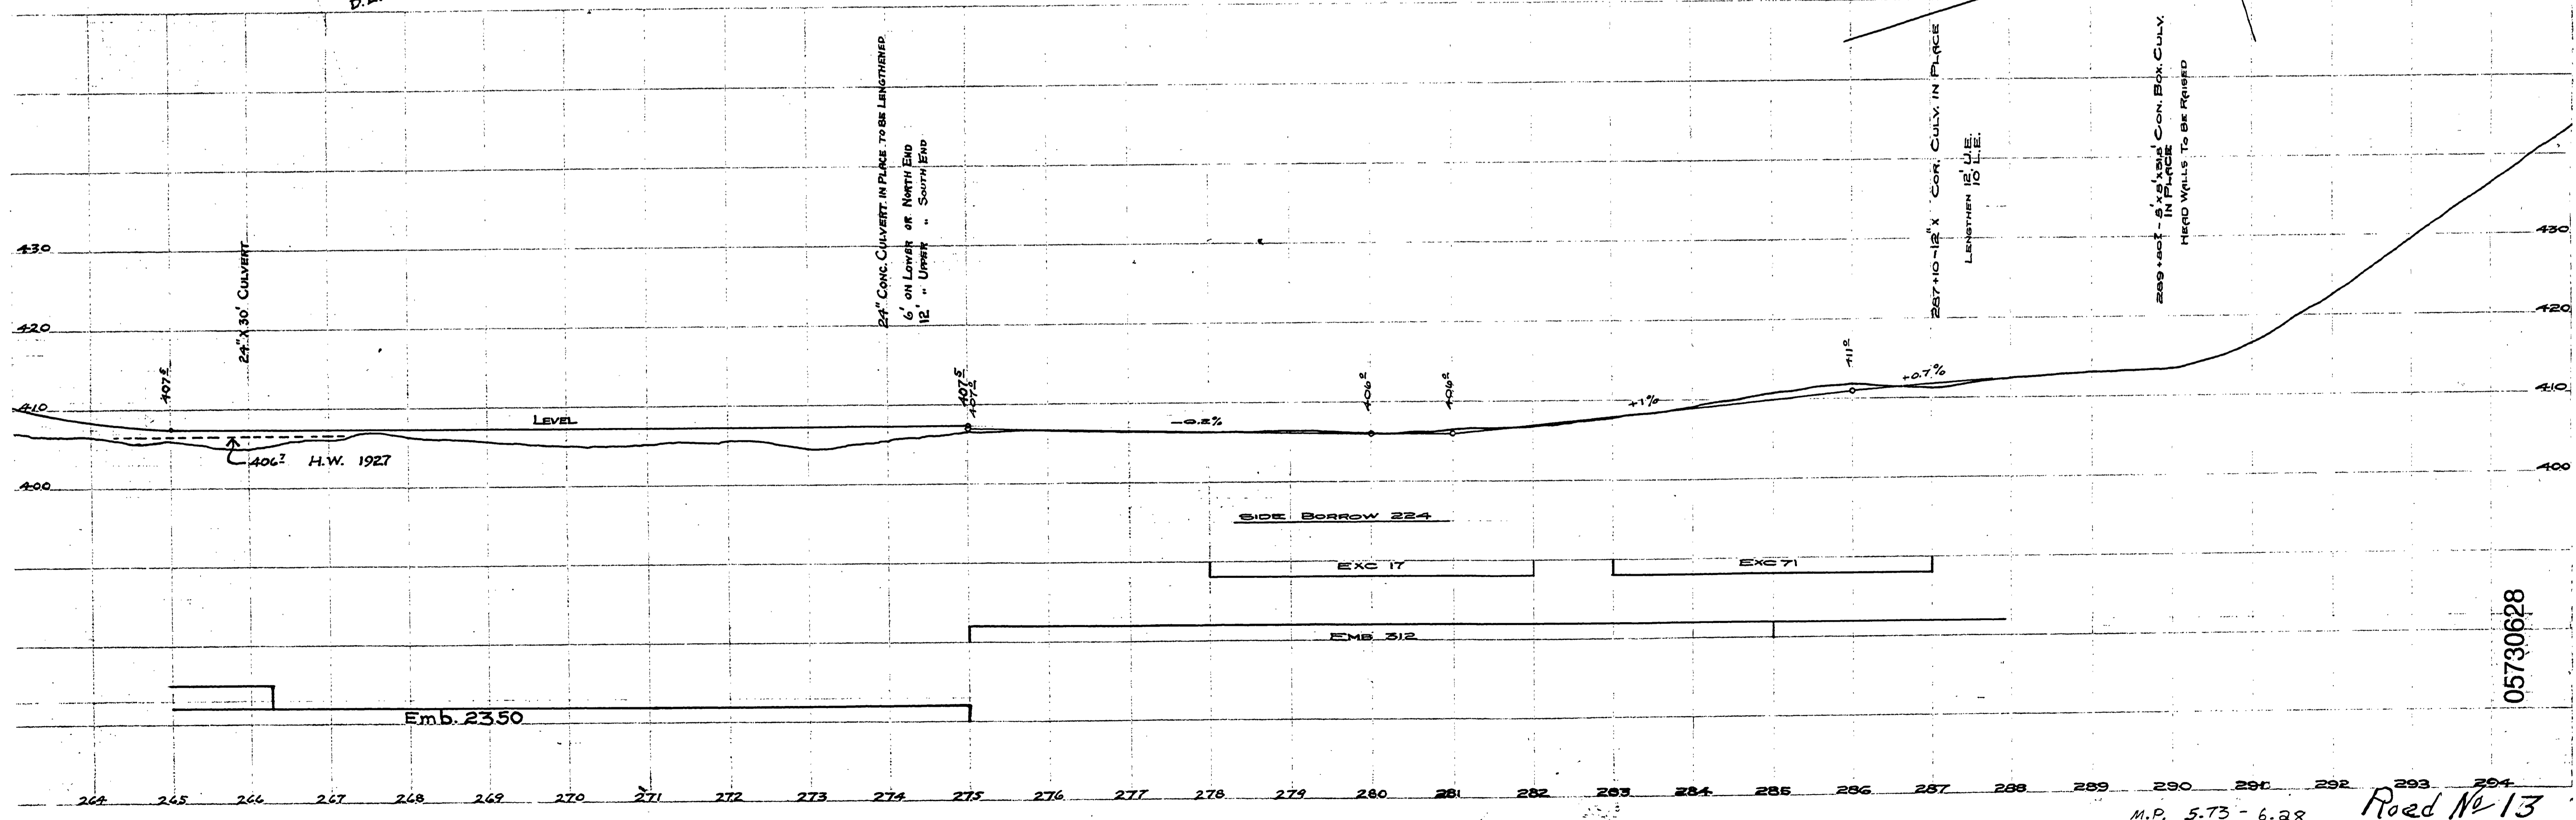

05730628

M.P. 5.73 - 6.28 Road No. 13