


DOUGLAS COUNTY
OREGON
ROSEBURG-MELROSE M.R. NO. 13
SEC. 5-6-8-9, T.27S, R.6W.
D.C. FREAR, ROADMASTER
1931

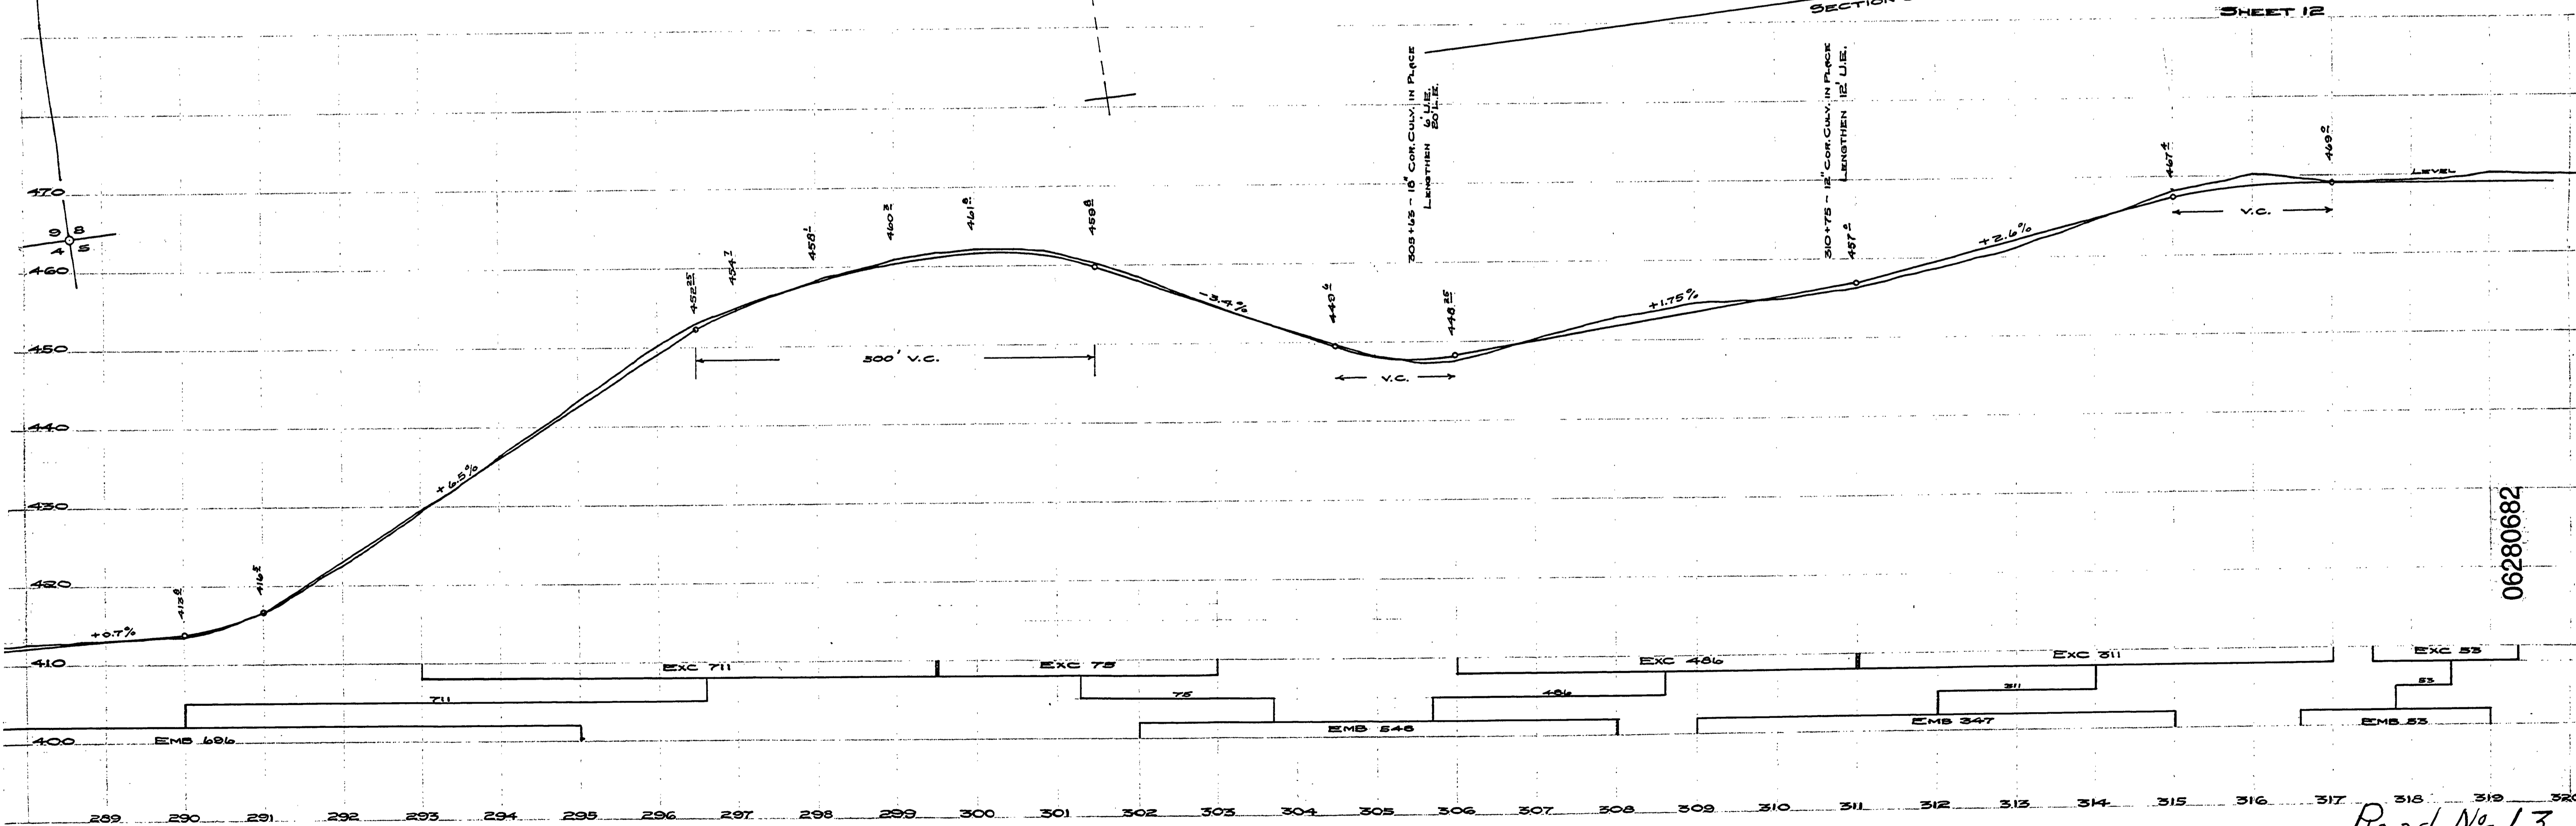

06280682

Road No 13

M.P. 6.28-6.32

