


DOUGLAS COUNTY
OREGON
ROSEBURG-MELROSE M.R. N°13
SEC. 5-6-8-9, T. 27S, R. 6W.
F.C. FREAR, ROADMASTER
1931
SHEET 13

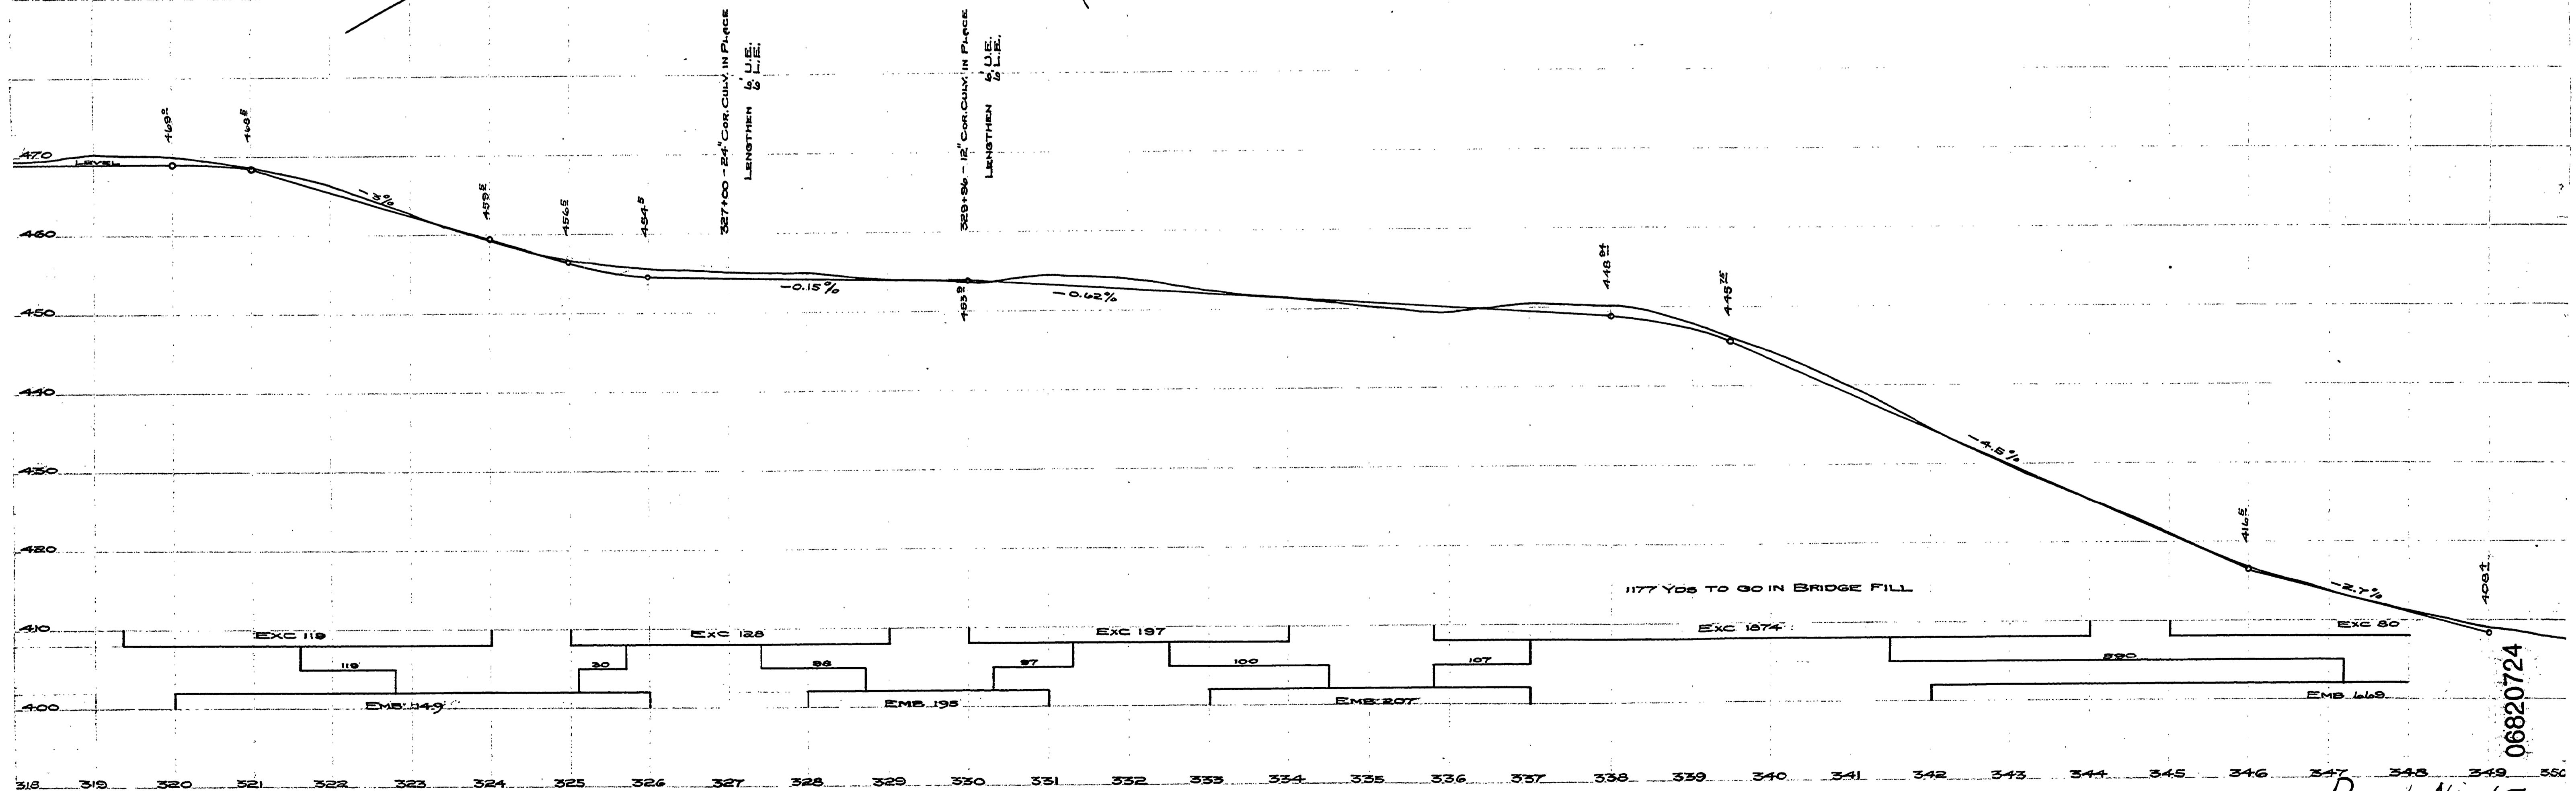

06820724

Road No 13

M.P. 6.82 - 7.24