


DOUGLAS COUNTY
OREGON
ROSEBURG-MELROSE M.R. No 13
SEC. 5-6-8-9, T. 27 S., R. 6 W.
F.C. FREAR, ROADMASTER.
1931
SHEET 14

Frank J. & Eloisa Bursik to Douglas County
60' Right of way St. 366+71 to St. 361+97
Consideration \$ 135.22
Road Record 8 Page 471
Deed Record 93 Page 96

Albert E. Clayton Estate to Douglas County
60' Right of way St. 366+71 to St. 377+62.5
Consideration \$ 152.28
Road Record 8 Page 471
Deed Record 93 Page 111

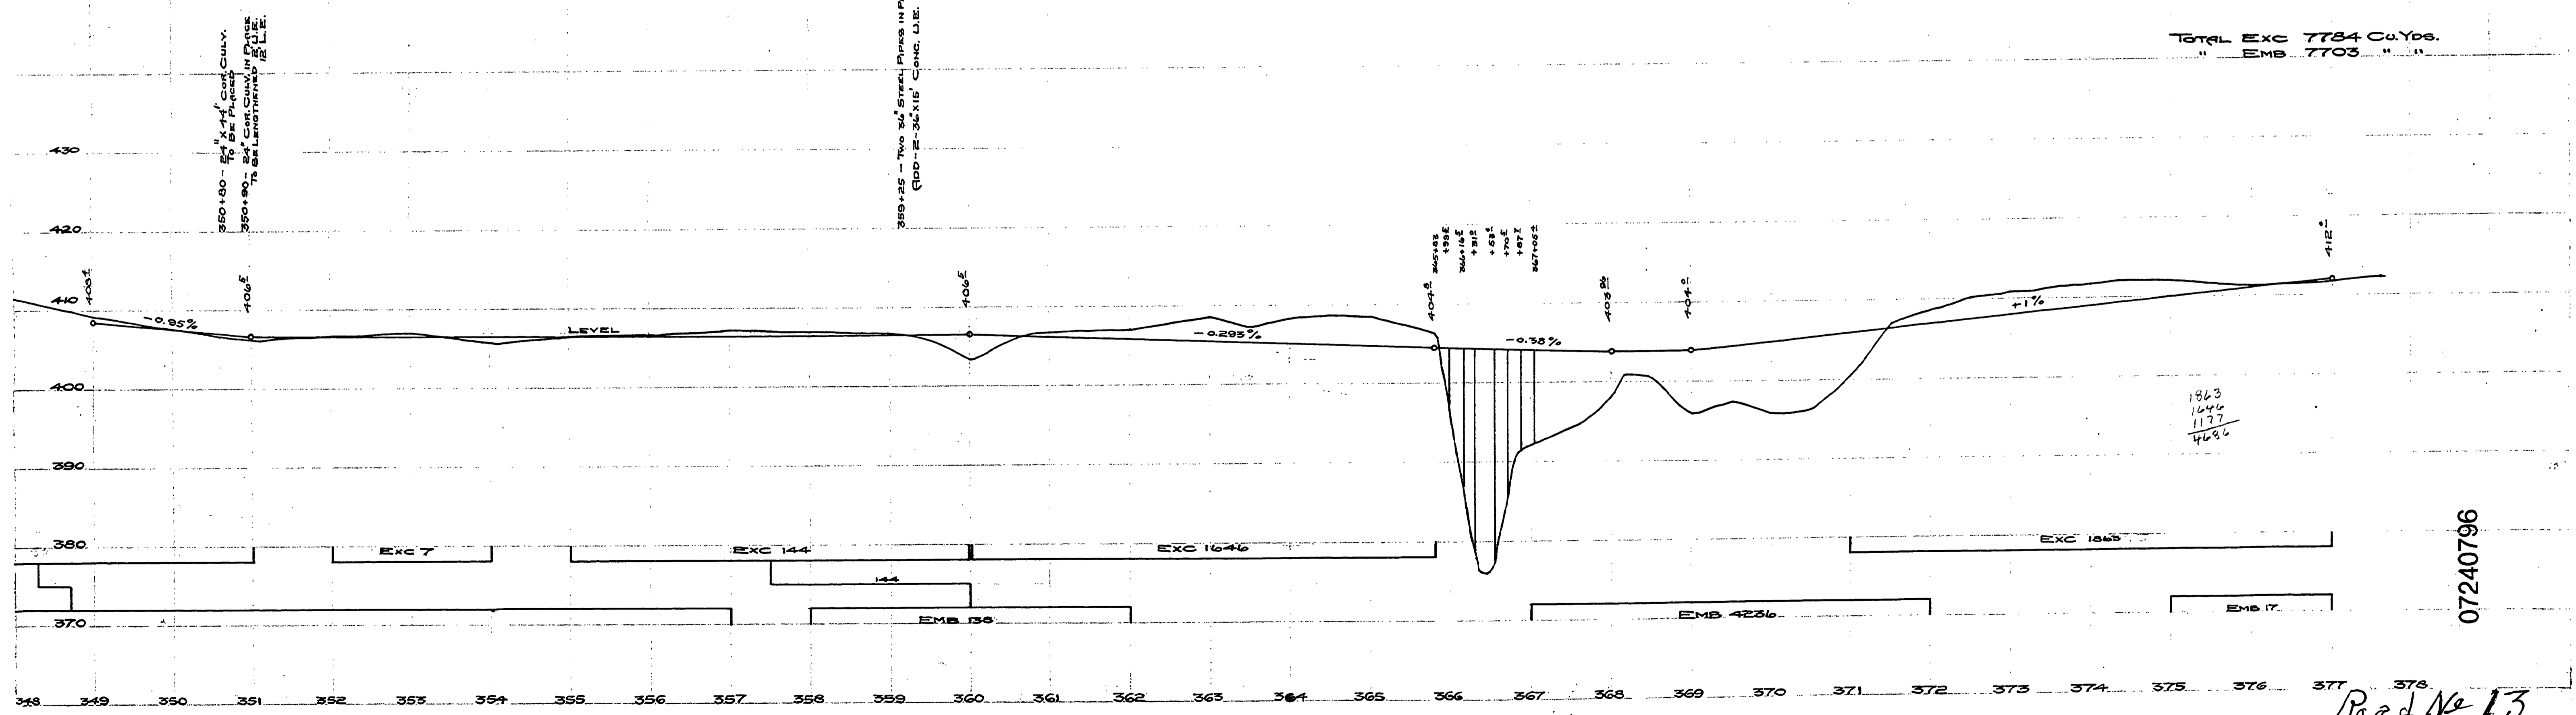

TOTAL EXC 7784 Cu. Yds.
" EMB 7703 " "

1963
1646
1177
4686

07240796

Road No 13

M.P. T. 24 - 7.96