


MP3.39

MP3.84

Sec 17&18 T29S R5W WM

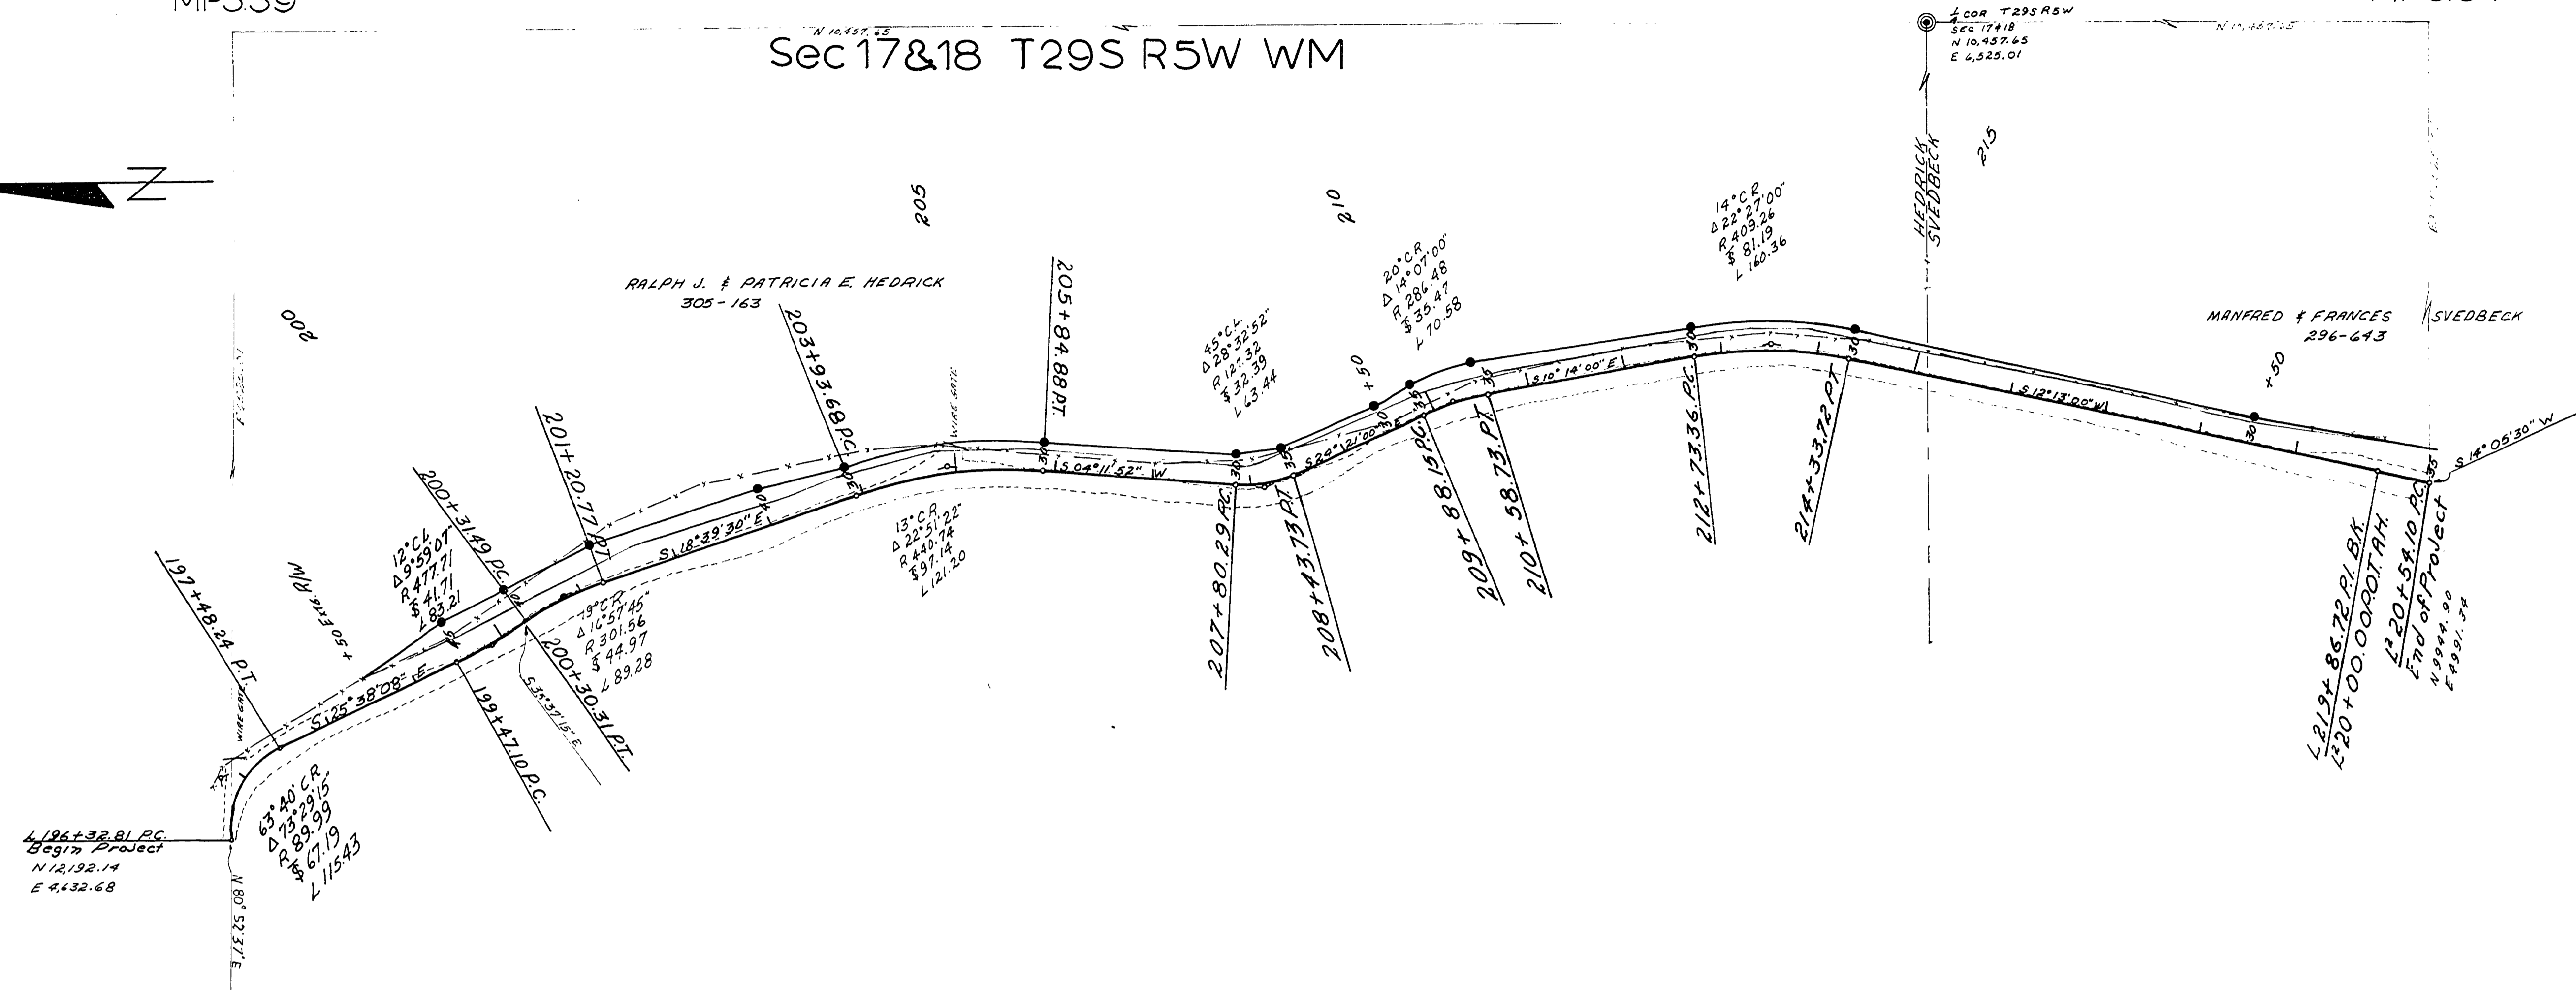

• Indicates 3/8" Iron Rod. RIW Pins



DOUGLAS COUNTY RD DEPT  
 DOLE ROAD #14  
 Date Dec 1969 Sheet 1 of 1  
 GEO. GRUBB County Eng.

03390384

M.P. 3.39 - 3.84

Rd # 14 Dec 1969 01/10/71

17

