


DOUGLAS COUNTY HIGHWAY IMPROVEMENT
 Profile and Alignment
 MYRTLE CREEK BUCK FORM ROAD
 DUNNIVAN SECTION
 SECTION 13, TWP. 29S., R. 4W. M.
 STA. 0+00 TO STA. 32+00
 OFFICE OF
 F.C. FREAR
 COUNTY SURVEYOR & ROADMASTER
 OCTOBER 1921
 SCALE: HORIZONTAL 1" = 200' VERTICAL 1" = 20'
 T. 29-5

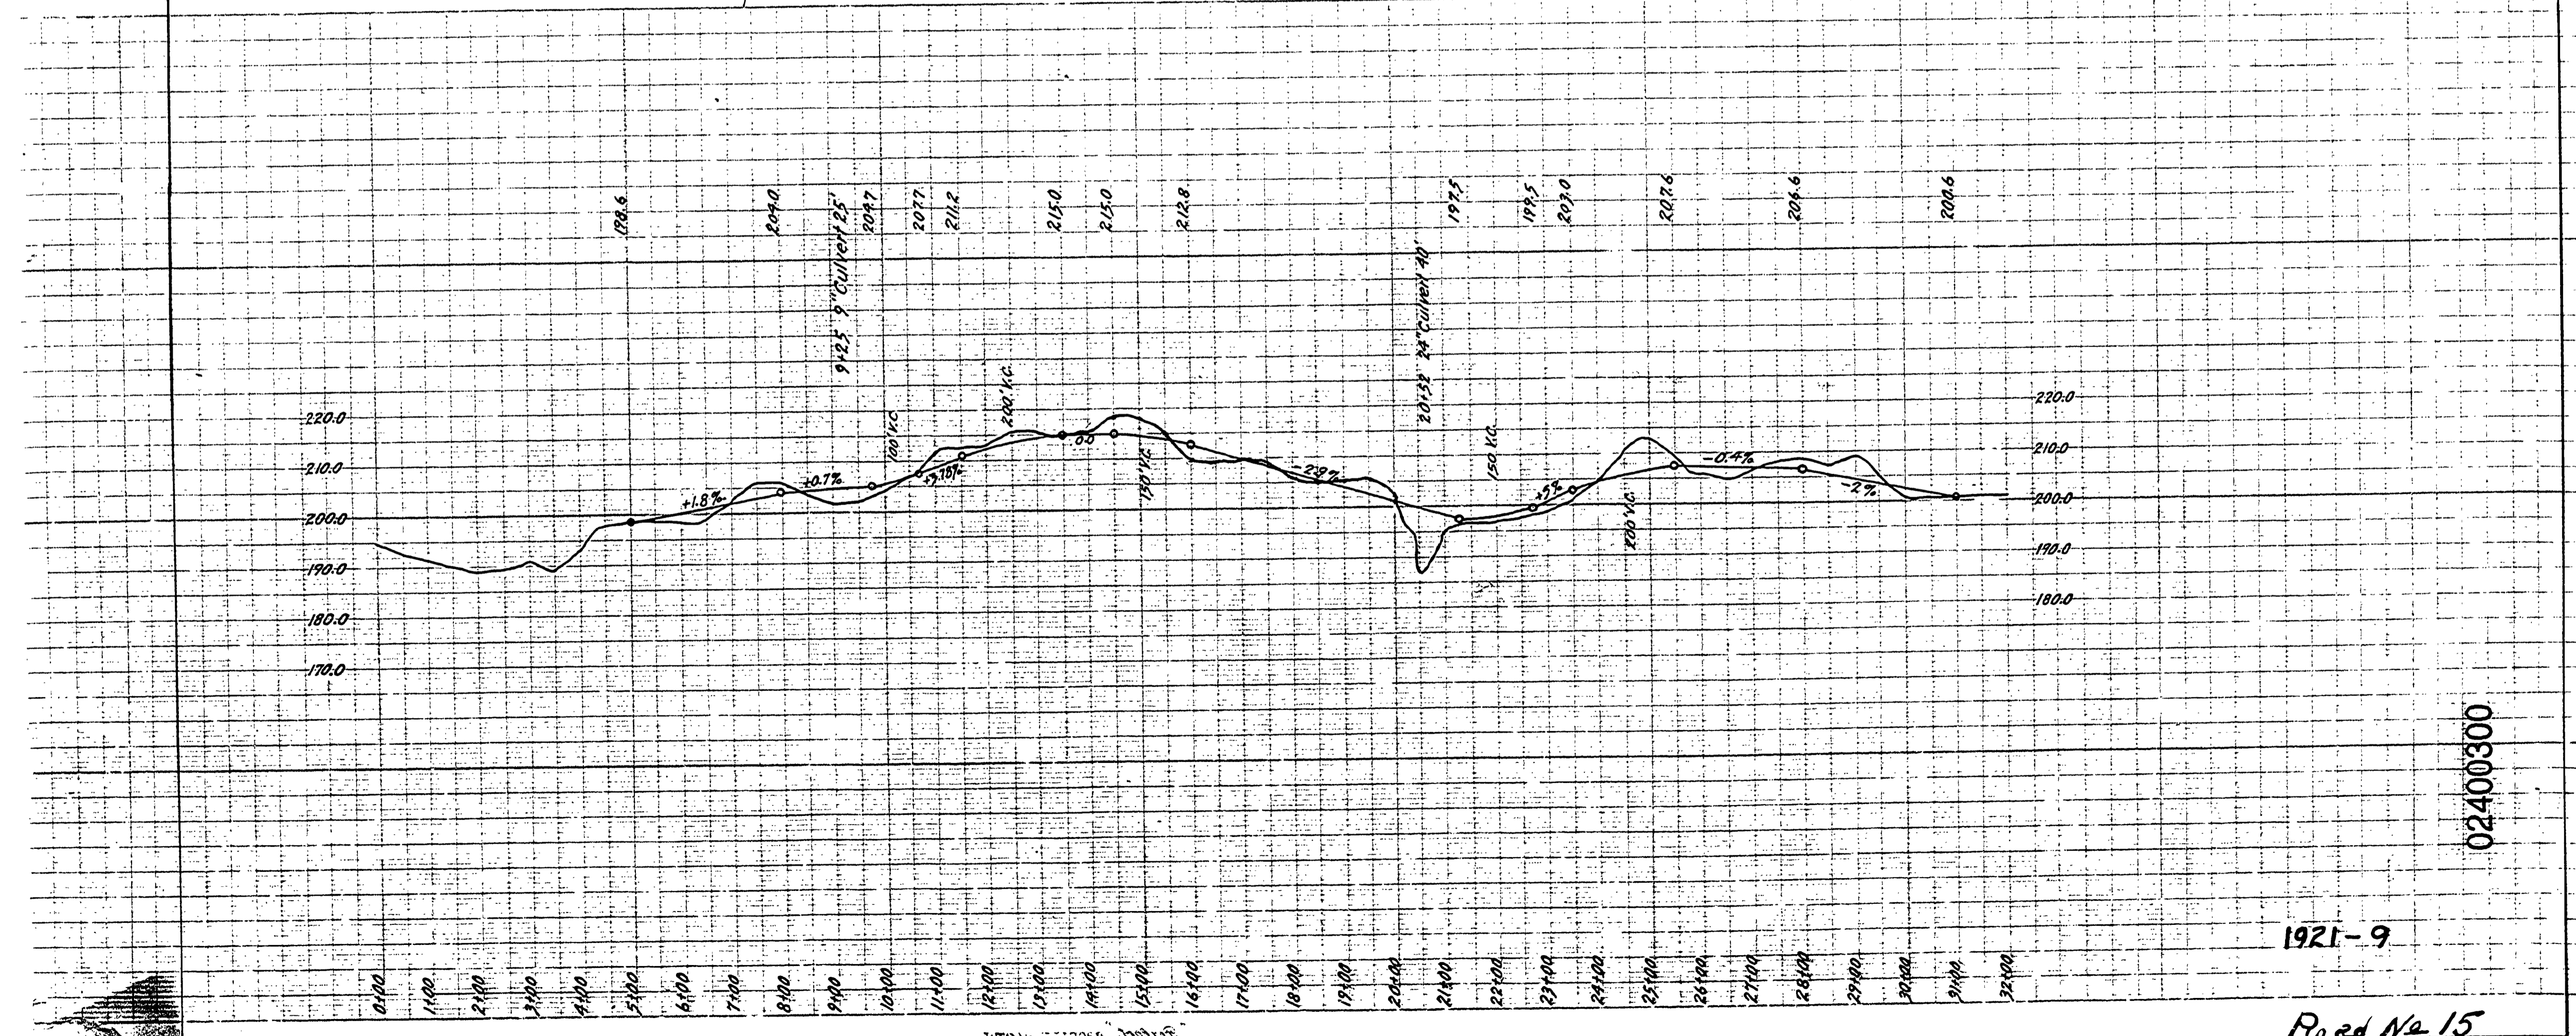

02400300

1921-9

Road No 15