


DOUGLAS CO. - OREGON
 DIXONVILLE - CARNES - C 16
 COX SECTION
 SECT. 11 - T. 28 S - R. 5 W. - W.M.
 F.C. Frear, Rd. mstr.
 Mar. 1933.

SCALE { 1" = 100' Hor.
 1" = 10' Vert.

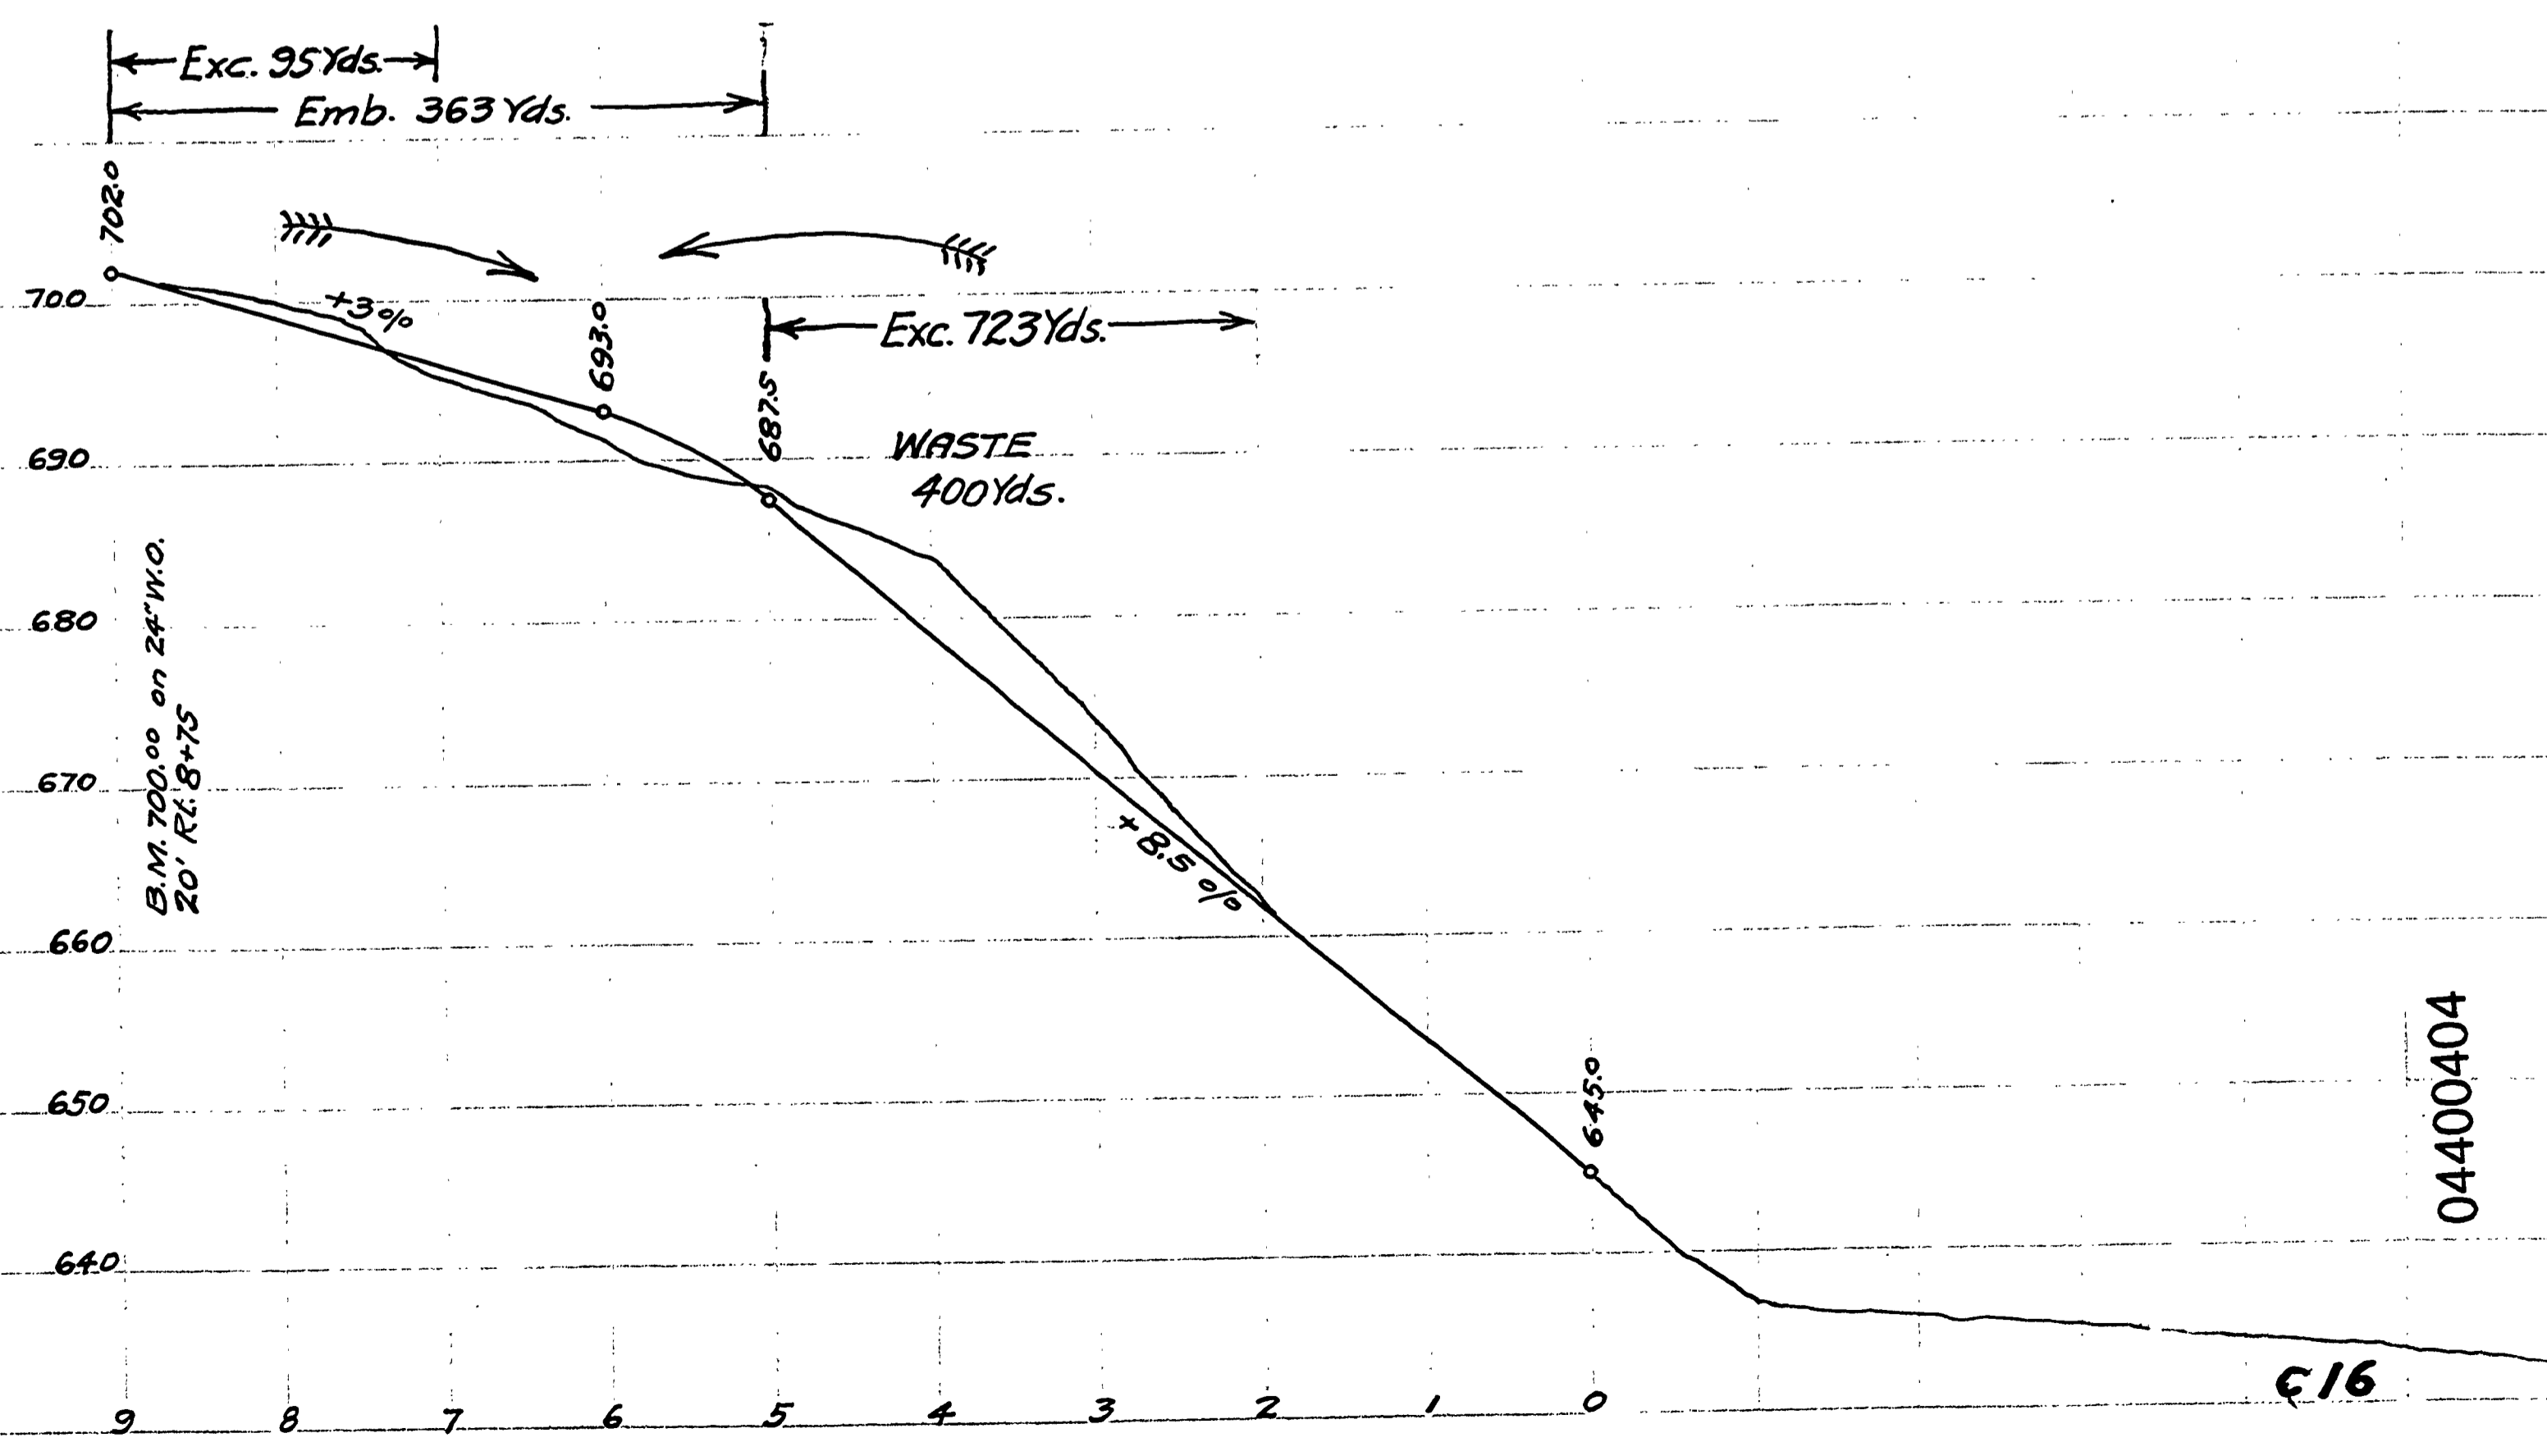

~ M.P. 4.40 - 4.04

T-28-S-11 MARCH 1933

