


DOUGLAS COUNTY HIGHWAY IMPROVEMENT

Profile and Alignment
 MYRTLE CREEK BUCK FORK ROAD
 SLUSSER SECTION
 NE 1/4 SECTION 4, TWP 29S. RANGE 4 W. W. M.
 STA. 0+00 TO STA. 14+00
 OFFICE OF F.C. FREAR
 COUNTY SURVEYOR AND ROADMASTER
 OCTOBER 1921
 SCALE: HORIZONTAL 1"=100' VERTICAL 1"=20'

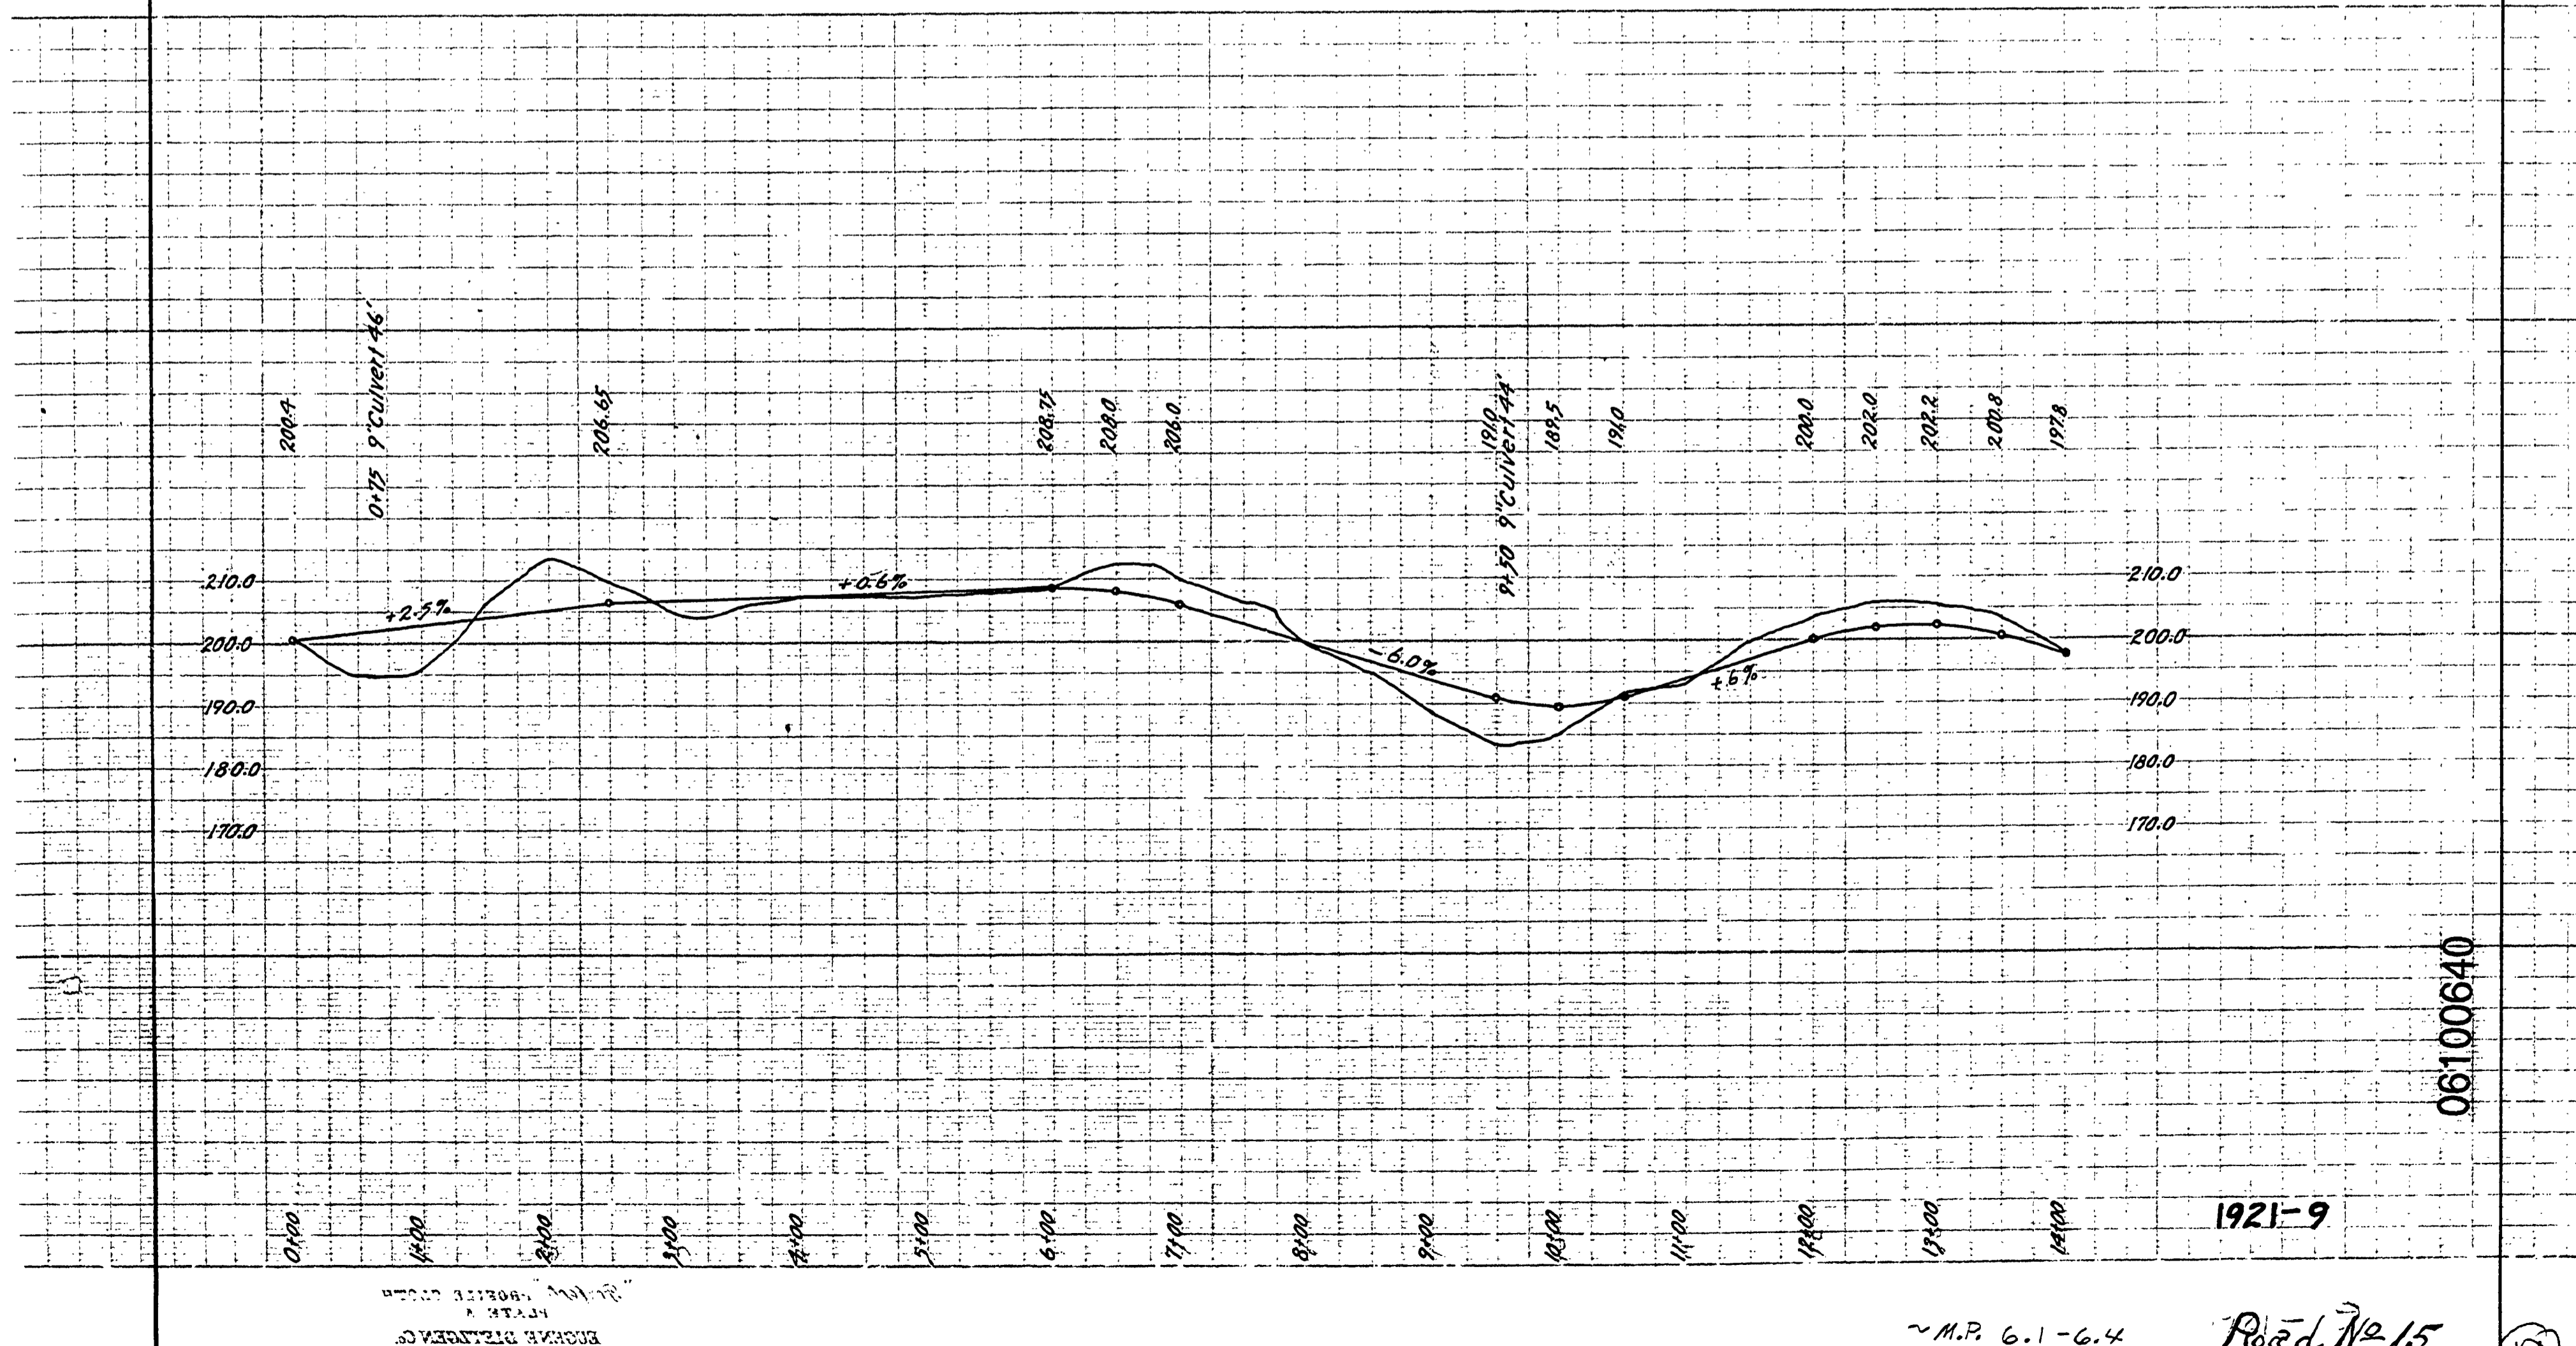

06100640

1921-9

~ M.P. 6.1-6.4 Road No 15
 T 29-4 S. 4 OCT 921 SHEET 1 OF 1