

SEE PAGE 2

- LEGEND**
- FOUND MONUMENT AS DESCRIBED IN POINT TABLE
 - CONTROL MONUMENT - 1/2" IRON ROD w/ALUMINUM OR RED PLASTIC CAP STAMPED "IE CONTROL"
 - LOT LINE LOCATIONS (APPROXIMATE) (DOUGLAS COUNTY ASSESSOR DATA)
 - CP CONTROL POINT
 - FAC FOUND ALUMINUM CAP
 - PC PLASTIC CAP
 - PK MAG NAIL
 - FIR FOUND IRON ROD
 - FIP FOUND IRON PIPE
 - FBC FOUND BRASS CAP
 - YPC YELLOW PLASTIC CAP

NARRATIVE:
 THE PURPOSE OF THIS MAP IS TO SHOW MONUMENTS OF RECORD FOUND ALONG CARNES ROAD (COUNTY ROAD NO. 16) PRIOR TO CONSTRUCTION. THIS SURVEY WAS PERFORMED BY JEREMY LEONARD, DARRELL JONES AND DEREK FEIGEL USING A COMBINATION OF TOPCON GPS, TOTAL STATION AND DATA COLLECTION EQUIPMENT. DRAFTING WAS PERFORMED BY DEREK FEIGEL.

BASIS OF BEARING:
 BASIS: O.C.R.S. (OREGON COORDINATE REFERENCE SYSTEM)
 METHOD: O.R.G.N. (OREGON REAL-TIME GNSS NETWORK)
 METHOD: COTTAGE GROVE - CANYONVILLE
 UNITS: INTERNATIONAL FEET
 DATUM: NAD 83 (2011)
 EPOCH: 2010.00

POINT TABLE			
POINT #	DESCRIPTION	NORTHING	EASTING
1	CP IR AC	113985.85	151348.54
2	CP PK WWASHER	114335.34	151397.16
3	CP IR AC	114699.92	151348.97
4	CP IR AC	115092.46	151213.12
5	CP PK WWASHER	115479.02	151228.49
19	CP PK WWASHER	114360.10	151227.06
20	CP PK WWASHER	115574.45	151051.55
100	FIR 5/8 YPC	114082.82	151496.99
101	FIR 5/8 YPC	114448.80	151584.34
102	FIR 5/8 YPC	114615.30	151562.11
103	FIR 5/8	114314.61	151315.71

POINT TABLE			
POINT #	DESCRIPTION	NORTHING	EASTING
105	FIR 5/8 BTS	114504.38	151288.88
106	L IRON 1 1/2	114598.90	151277.37
107	L IRON 1 1/2	114699.12	151263.93
108	FIR 5/8 IE	114418.95	151361.43
109	FIR 3/4	114315.18	151210.65
110	FIR 5/8	114315.48	151118.33
111	FIR 5/8	114375.38	151137.18
112	FIR 5/8 HIBBS	114699.80	151099.68
113	FIP 1/2	114761.71	151016.19
114	FIP 1/2	114760.80	151091.32
115	FIR 5/8 IE	114795.89	151310.88

POINT TABLE			
POINT #	DESCRIPTION	NORTHING	EASTING
116	FIR 5/8	114768.63	151333.37
117	FIR 5/8	114770.84	151349.65
118	FIR 5/8 IE	114817.69	151500.22
119	FIR 5/8	114790.74	151573.36
120	FIR 5/8 IE	114711.38	151357.62
121	FIR 5/8 IE	114709.16	151341.35
122	FIR 5/8 IE	114676.97	151326.80
123	FIP 1/2	115175.80	151259.56
124	3/4" BOLT	114860.45	151242.18
128	FIR 5/8	115589.93	150896.64
164	FAC 3" RLS 430	115379.90	151173.14



POINT TABLE			
POINT #	DESCRIPTION	NORTHING	EASTING
165	FIP 3/4	115589.65	151144.00
166	FIR 5/8	115380.27	150972.85
170	FIR 5/8	115630.01	151151.74
176	FIR 5/8	114069.28	151152.21
300	FIR 5/8	113896.88	151233.13
301	FD NAIL IN CONC	113839.72	151062.78
302	FIR 5/8	114068.32	151348.74
303	FAC	114140.20	151636.77

i.e. ENGINEERING
 809 SE Pine Street
 Roseburg, Oregon 97470
 PHONE (541) 673-0166
 FAX (541) 440-9392
 email@ieengineering.com

SURVEYED FOR:
 DAVID EVANS & ASSOCIATES
 530 CENTER ST. NE, SUITE 605
 SALEM, OR 97301

PAGE: 1 OF 3
 JOB NO: 2467-13
 DATE: 2/19/2020

PRECONSTRUCTION MONUMENT LOCATE
CARNES ROAD - COUNTY ROAD NO. 16
 LYING IN THE NW QUARTER & SW QUARTER OF SECTION 11, TOWNSHIP 28 SOUTH,
 RANGE 6 WEST, WILLAMETTE MERIDIAN, DOUGLAS COUNTY, OREGON

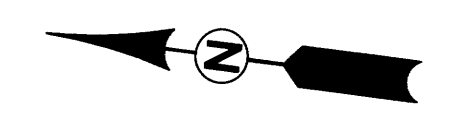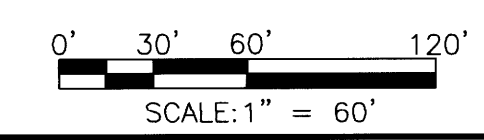

REGISTERED PROFESSIONAL LAND SURVEYOR
Derek Feigel
 OREGON
 JULY 10, 2018
 DEREK ALLEN FEIGEL
 77555
 EXPIRES: 12/31/21

13551323