
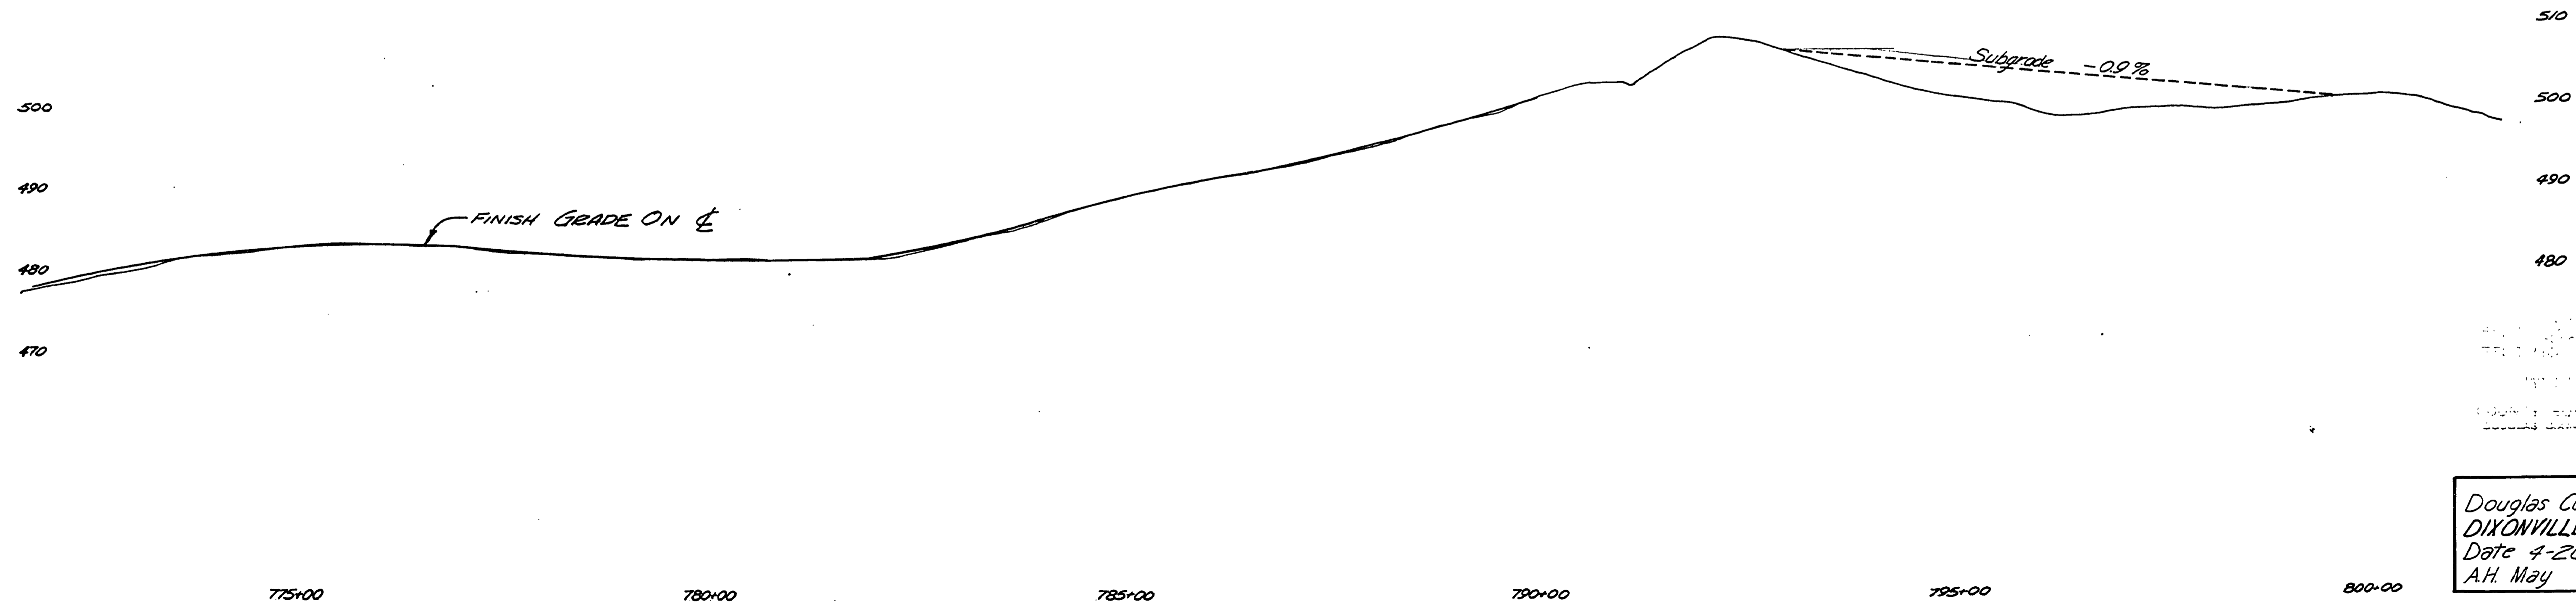


SEC 2 T28S R6W

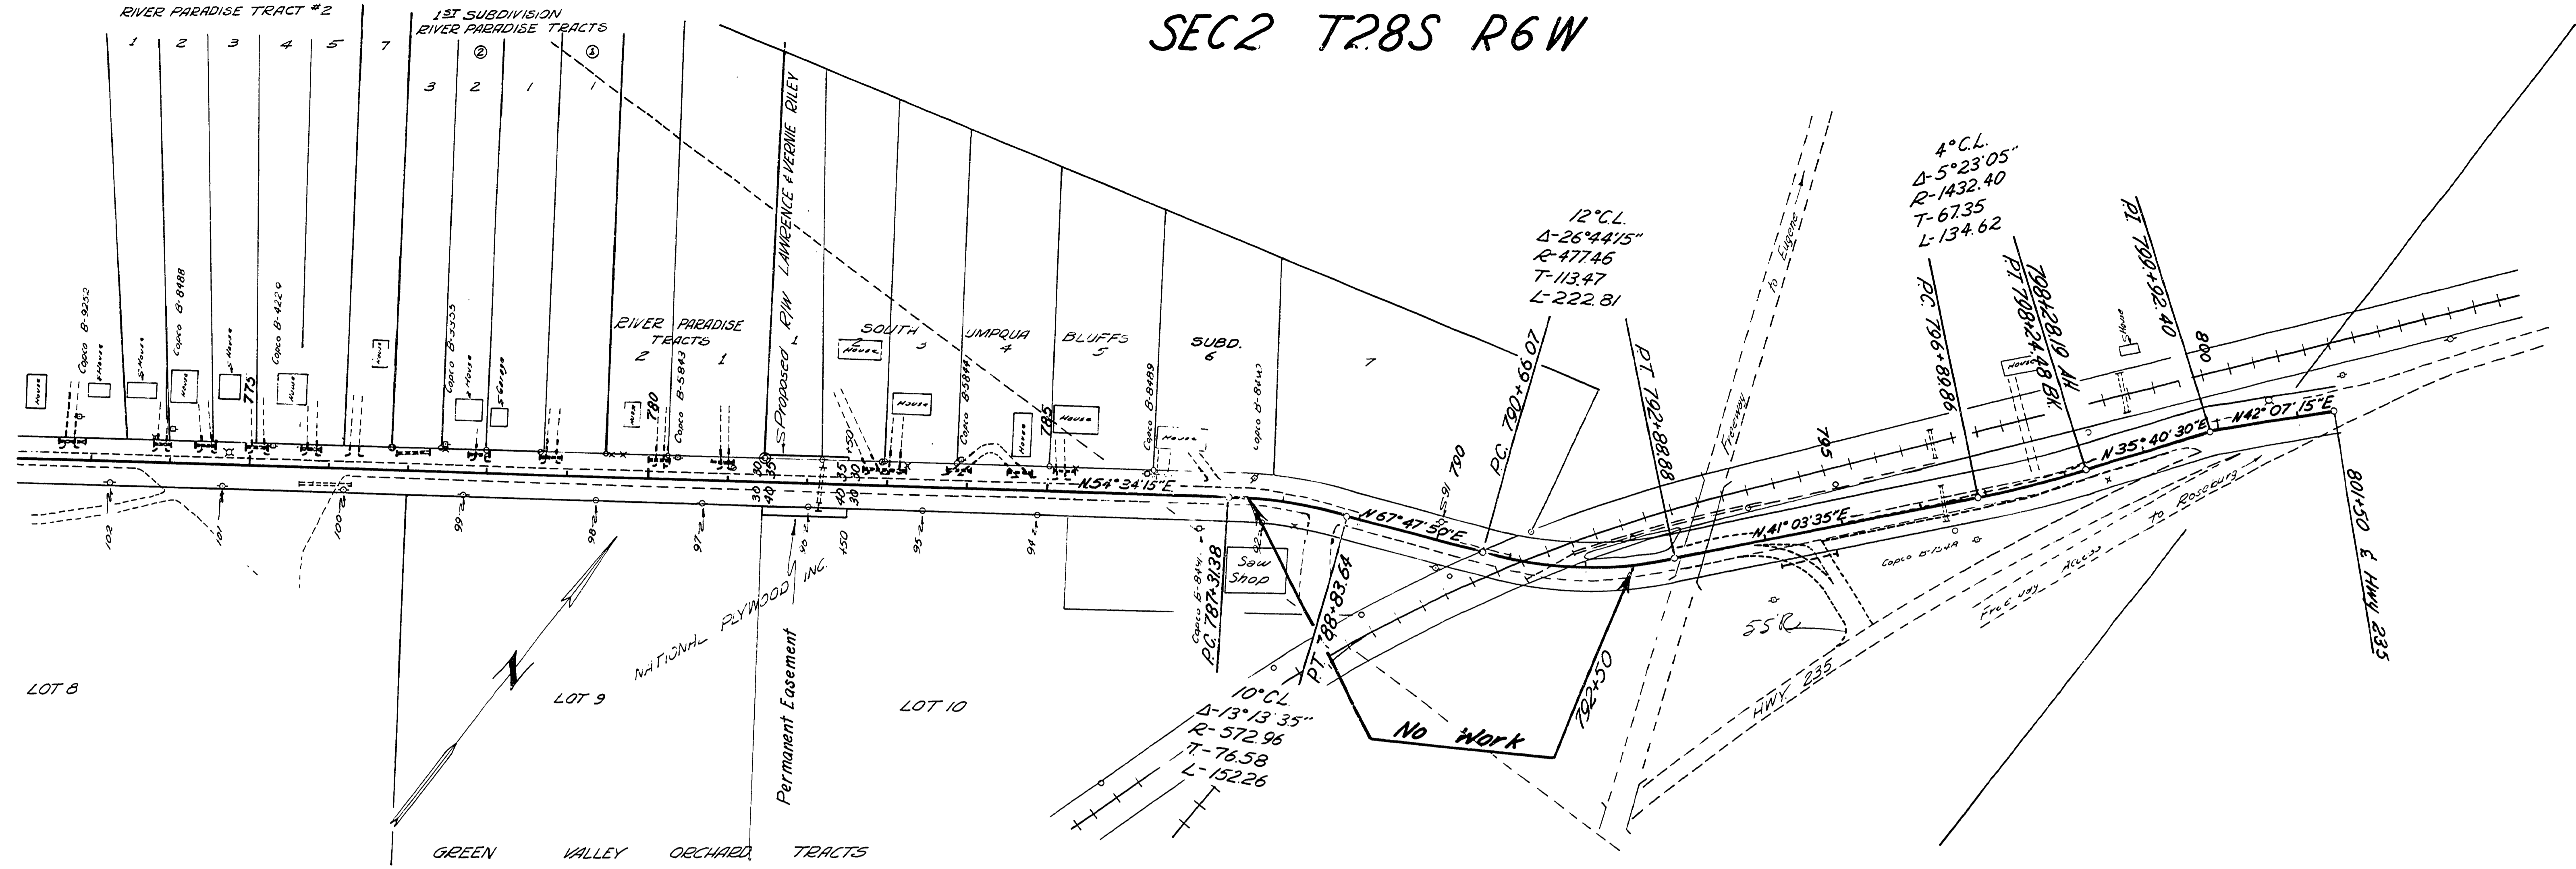

Douglas County Road Dept
 DIXONVILLE - CARNES Rd #16
 Date 4-20-64 Sheet 5 of 7
 A.H. May County Engineer

14911543

Rd #16 APRIL 1964 SHEET 5 OF 7

59

M.P. 14.91 - 15.43

