


DOUGLAS COUNTY HIGHWAY IMPROVEMENT
PROFILE AND ALIGNMENT
DIXONVILLE - CARNES
HOUSEHOLDER SECTION

Sta. 0+00 to Sta. 17+50

OFFICE OF
F.C. FREAR
COUNTY SURVEYOR & ROADMASTER
 NOV. 1921

Scale: Alignment 1" = 100'
 Profile Hor. 1" = 100' Vertical 1" = 10'

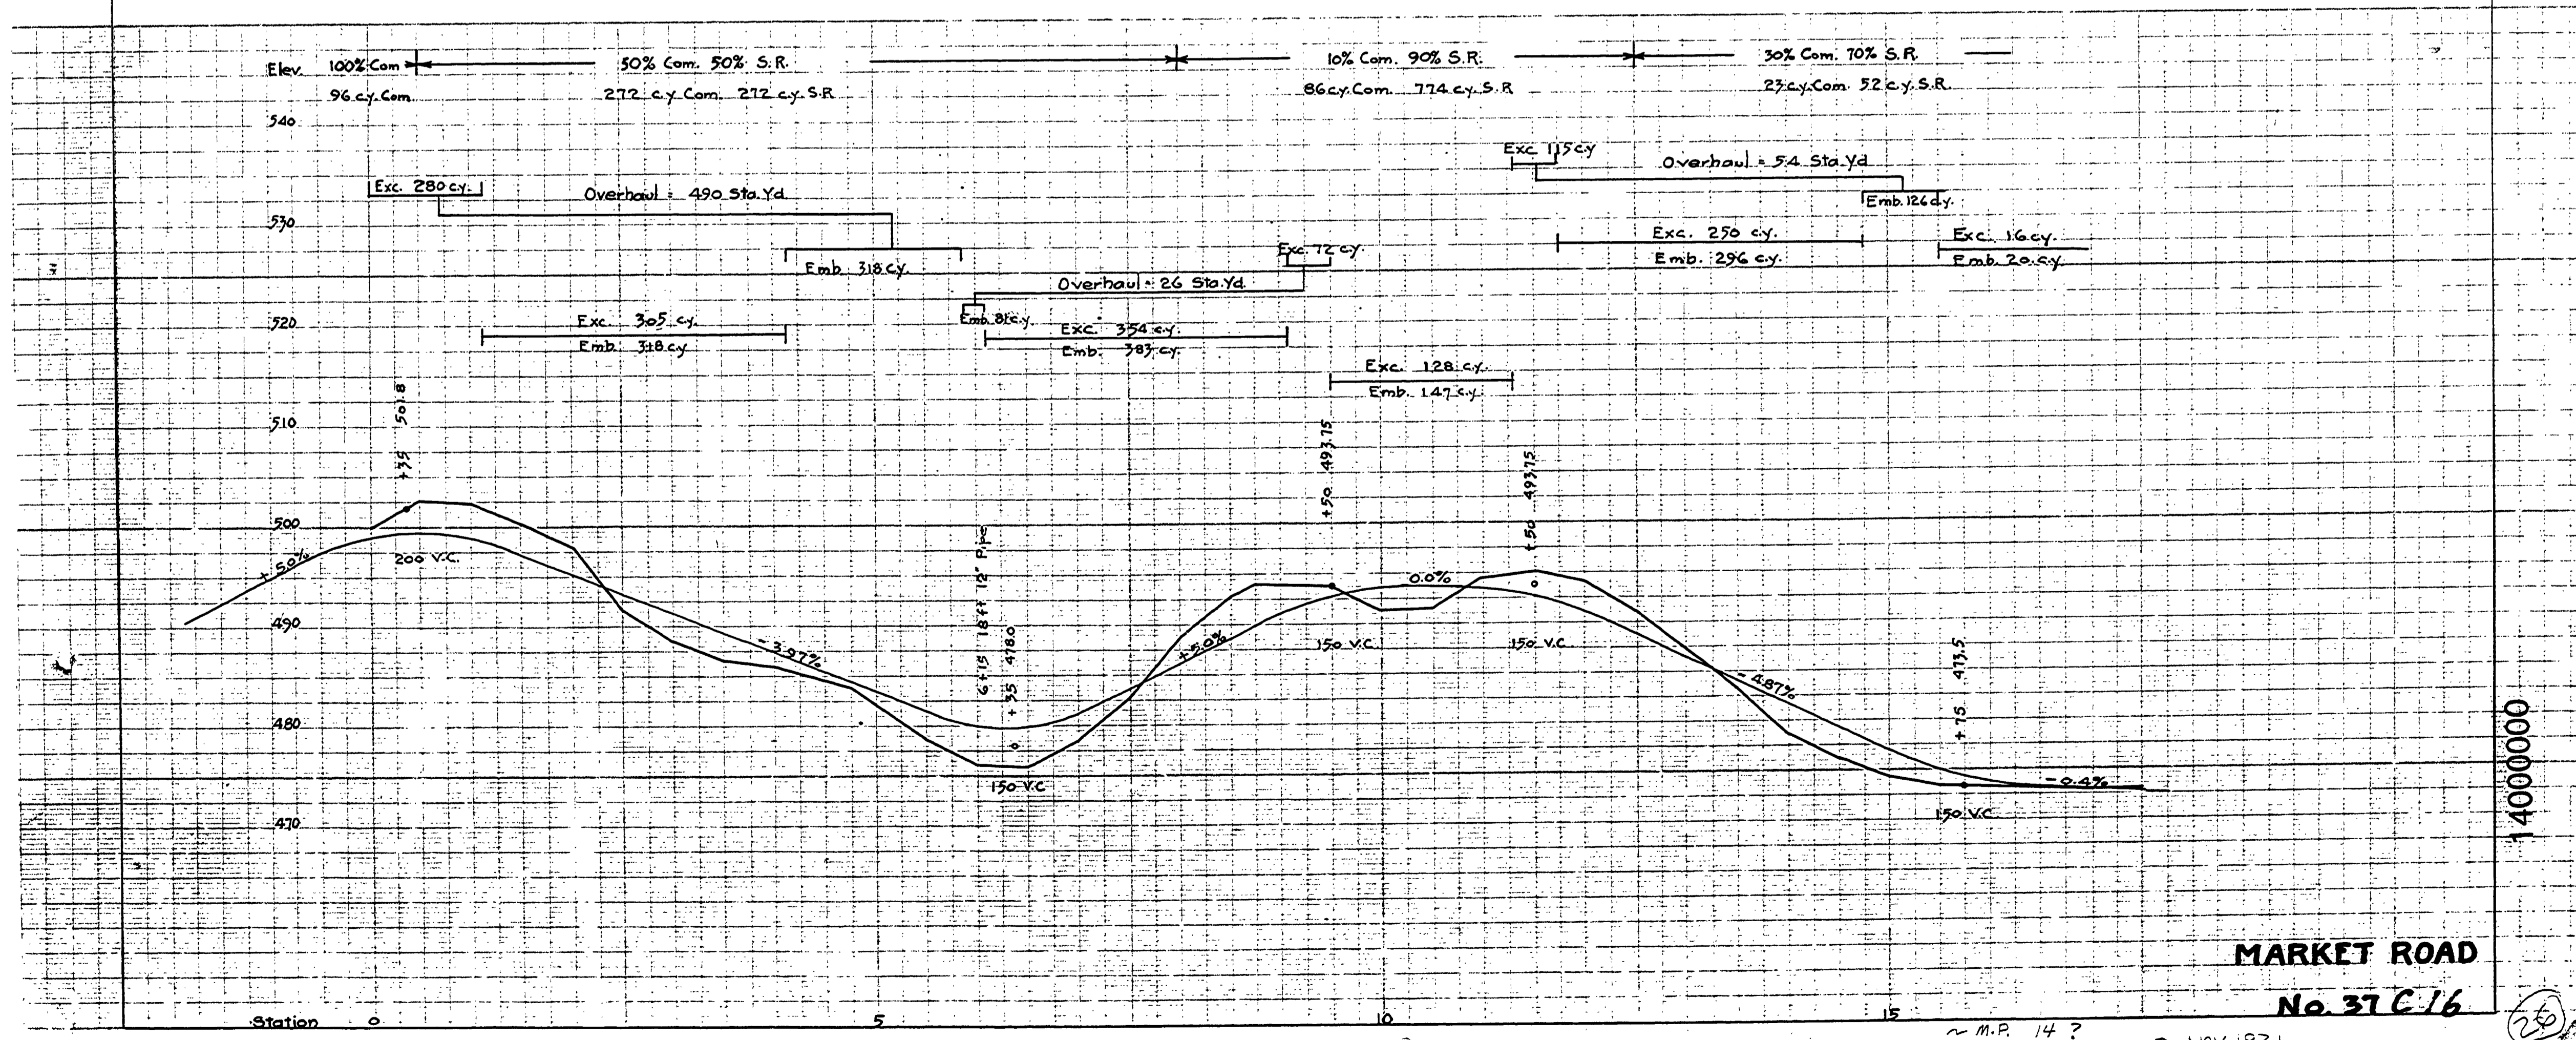

MARKET ROAD
No. 37 C 16

M.P. 14?
 T 205 R 6W SEC 2? NOV 1921

1400000

26