




TYPICAL SECTIONS LITTLE RIVER, COUNTY ROAD NO. 17

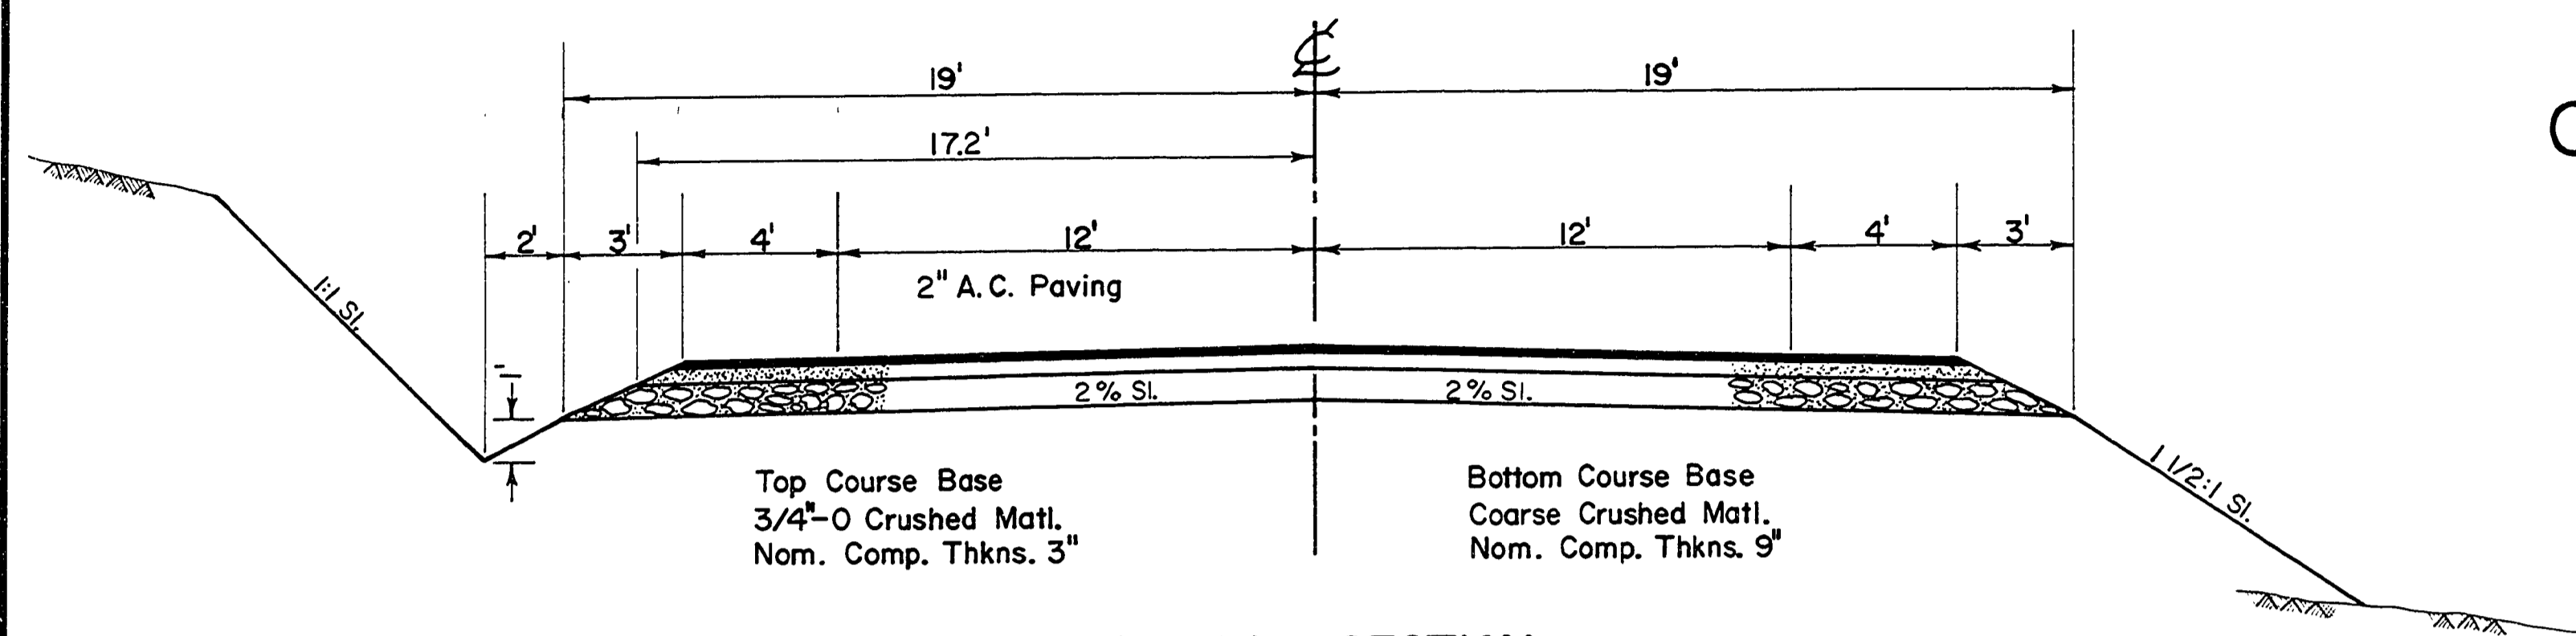


TYPICAL SECTION
STATION 176+50 TO STATION 324+00

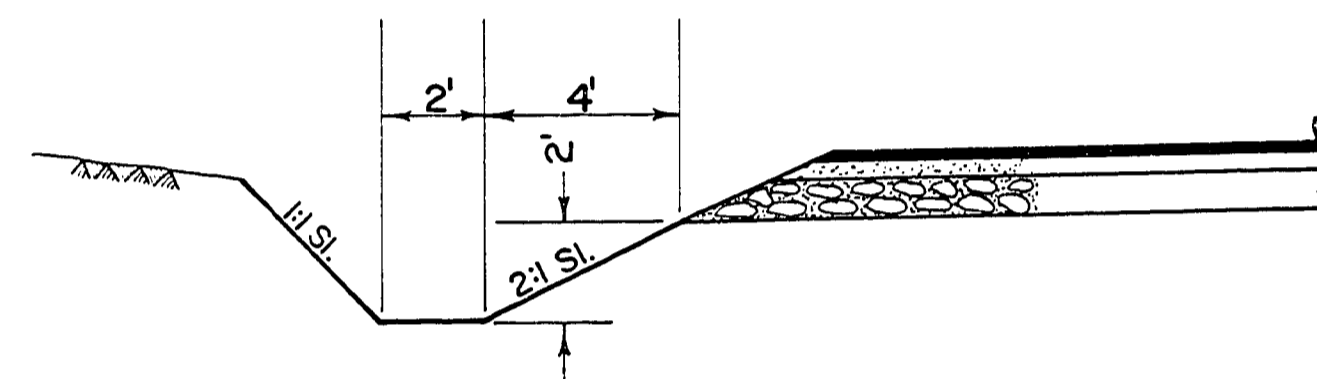


TYPICAL DITCH LT.
STATION 253+50 TO STATION 264+00

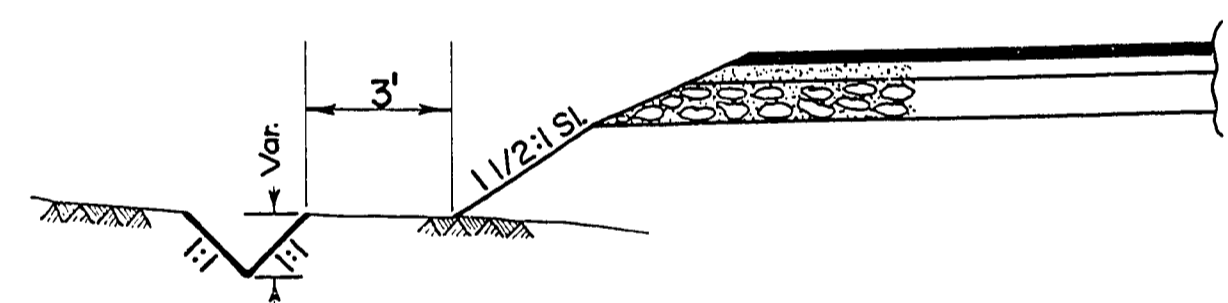


TYPICAL DITCH LT.
STATION 189+00 TO STATION 190+50
283+10 284+75

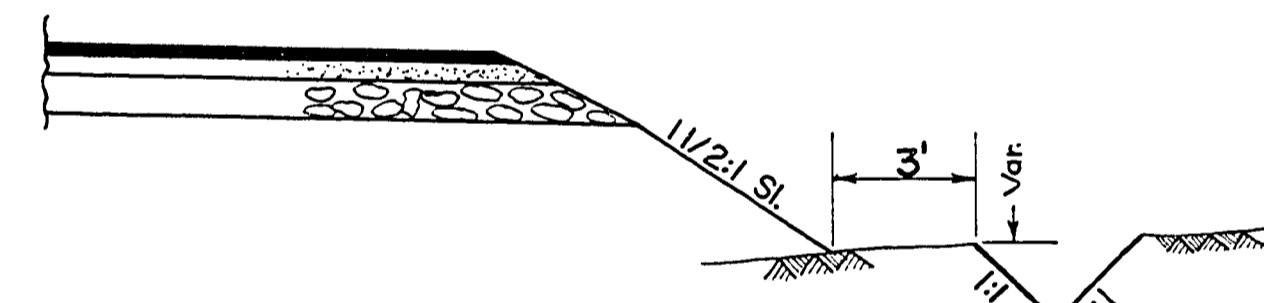


TYPICAL DITCH RT.
STATION 307+00 TO STATION 316+50

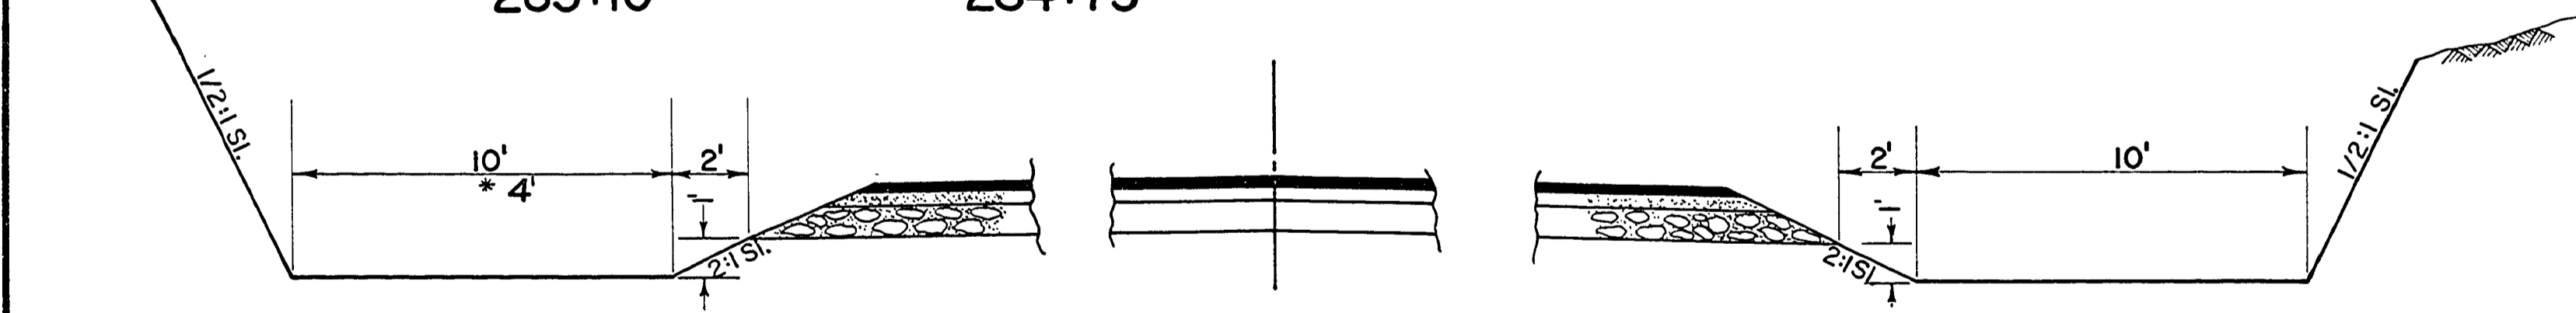

FALLOUT SECTION
STATION 317+50 TO STATION 321+00
* STATION 305+50 TO STATION 308+50

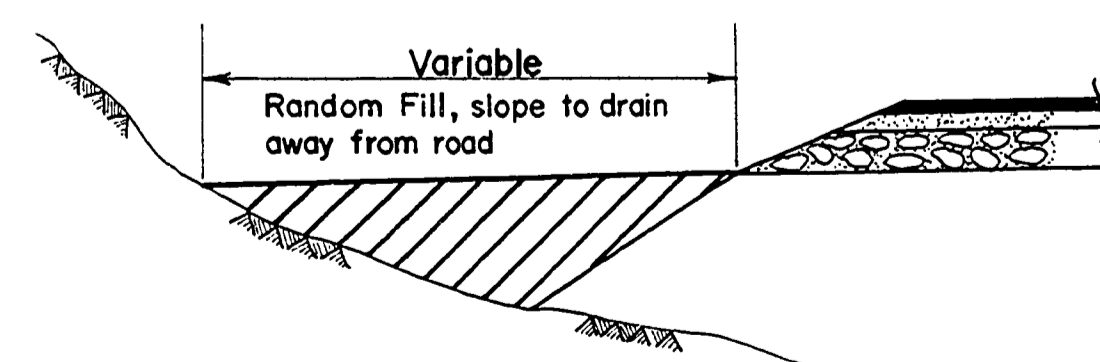

RANDOM FILL AREA LT.
STATION 311+50 TO STATION 316+00 ±
297+00 TO 300+50 ±

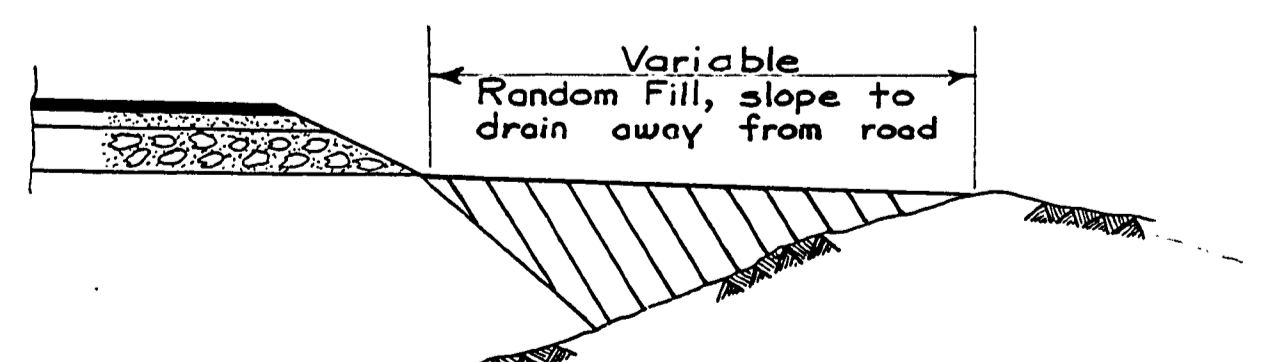

RANDOM FILL AREA RT.
STATION 307+00 TO STATION 308+80 ±

NOT Revised as C&S
Douglas County Road Dept.
LITTLE RIVER (Buckhorn) #17
Date: March 1970 Sht. 3
George E. Grubb County Engineer

0314059T