


SE 1/4 OF NW 1/4
LOT 6

BRUCE & CLARA TANNER Mc CORMACK
134/20

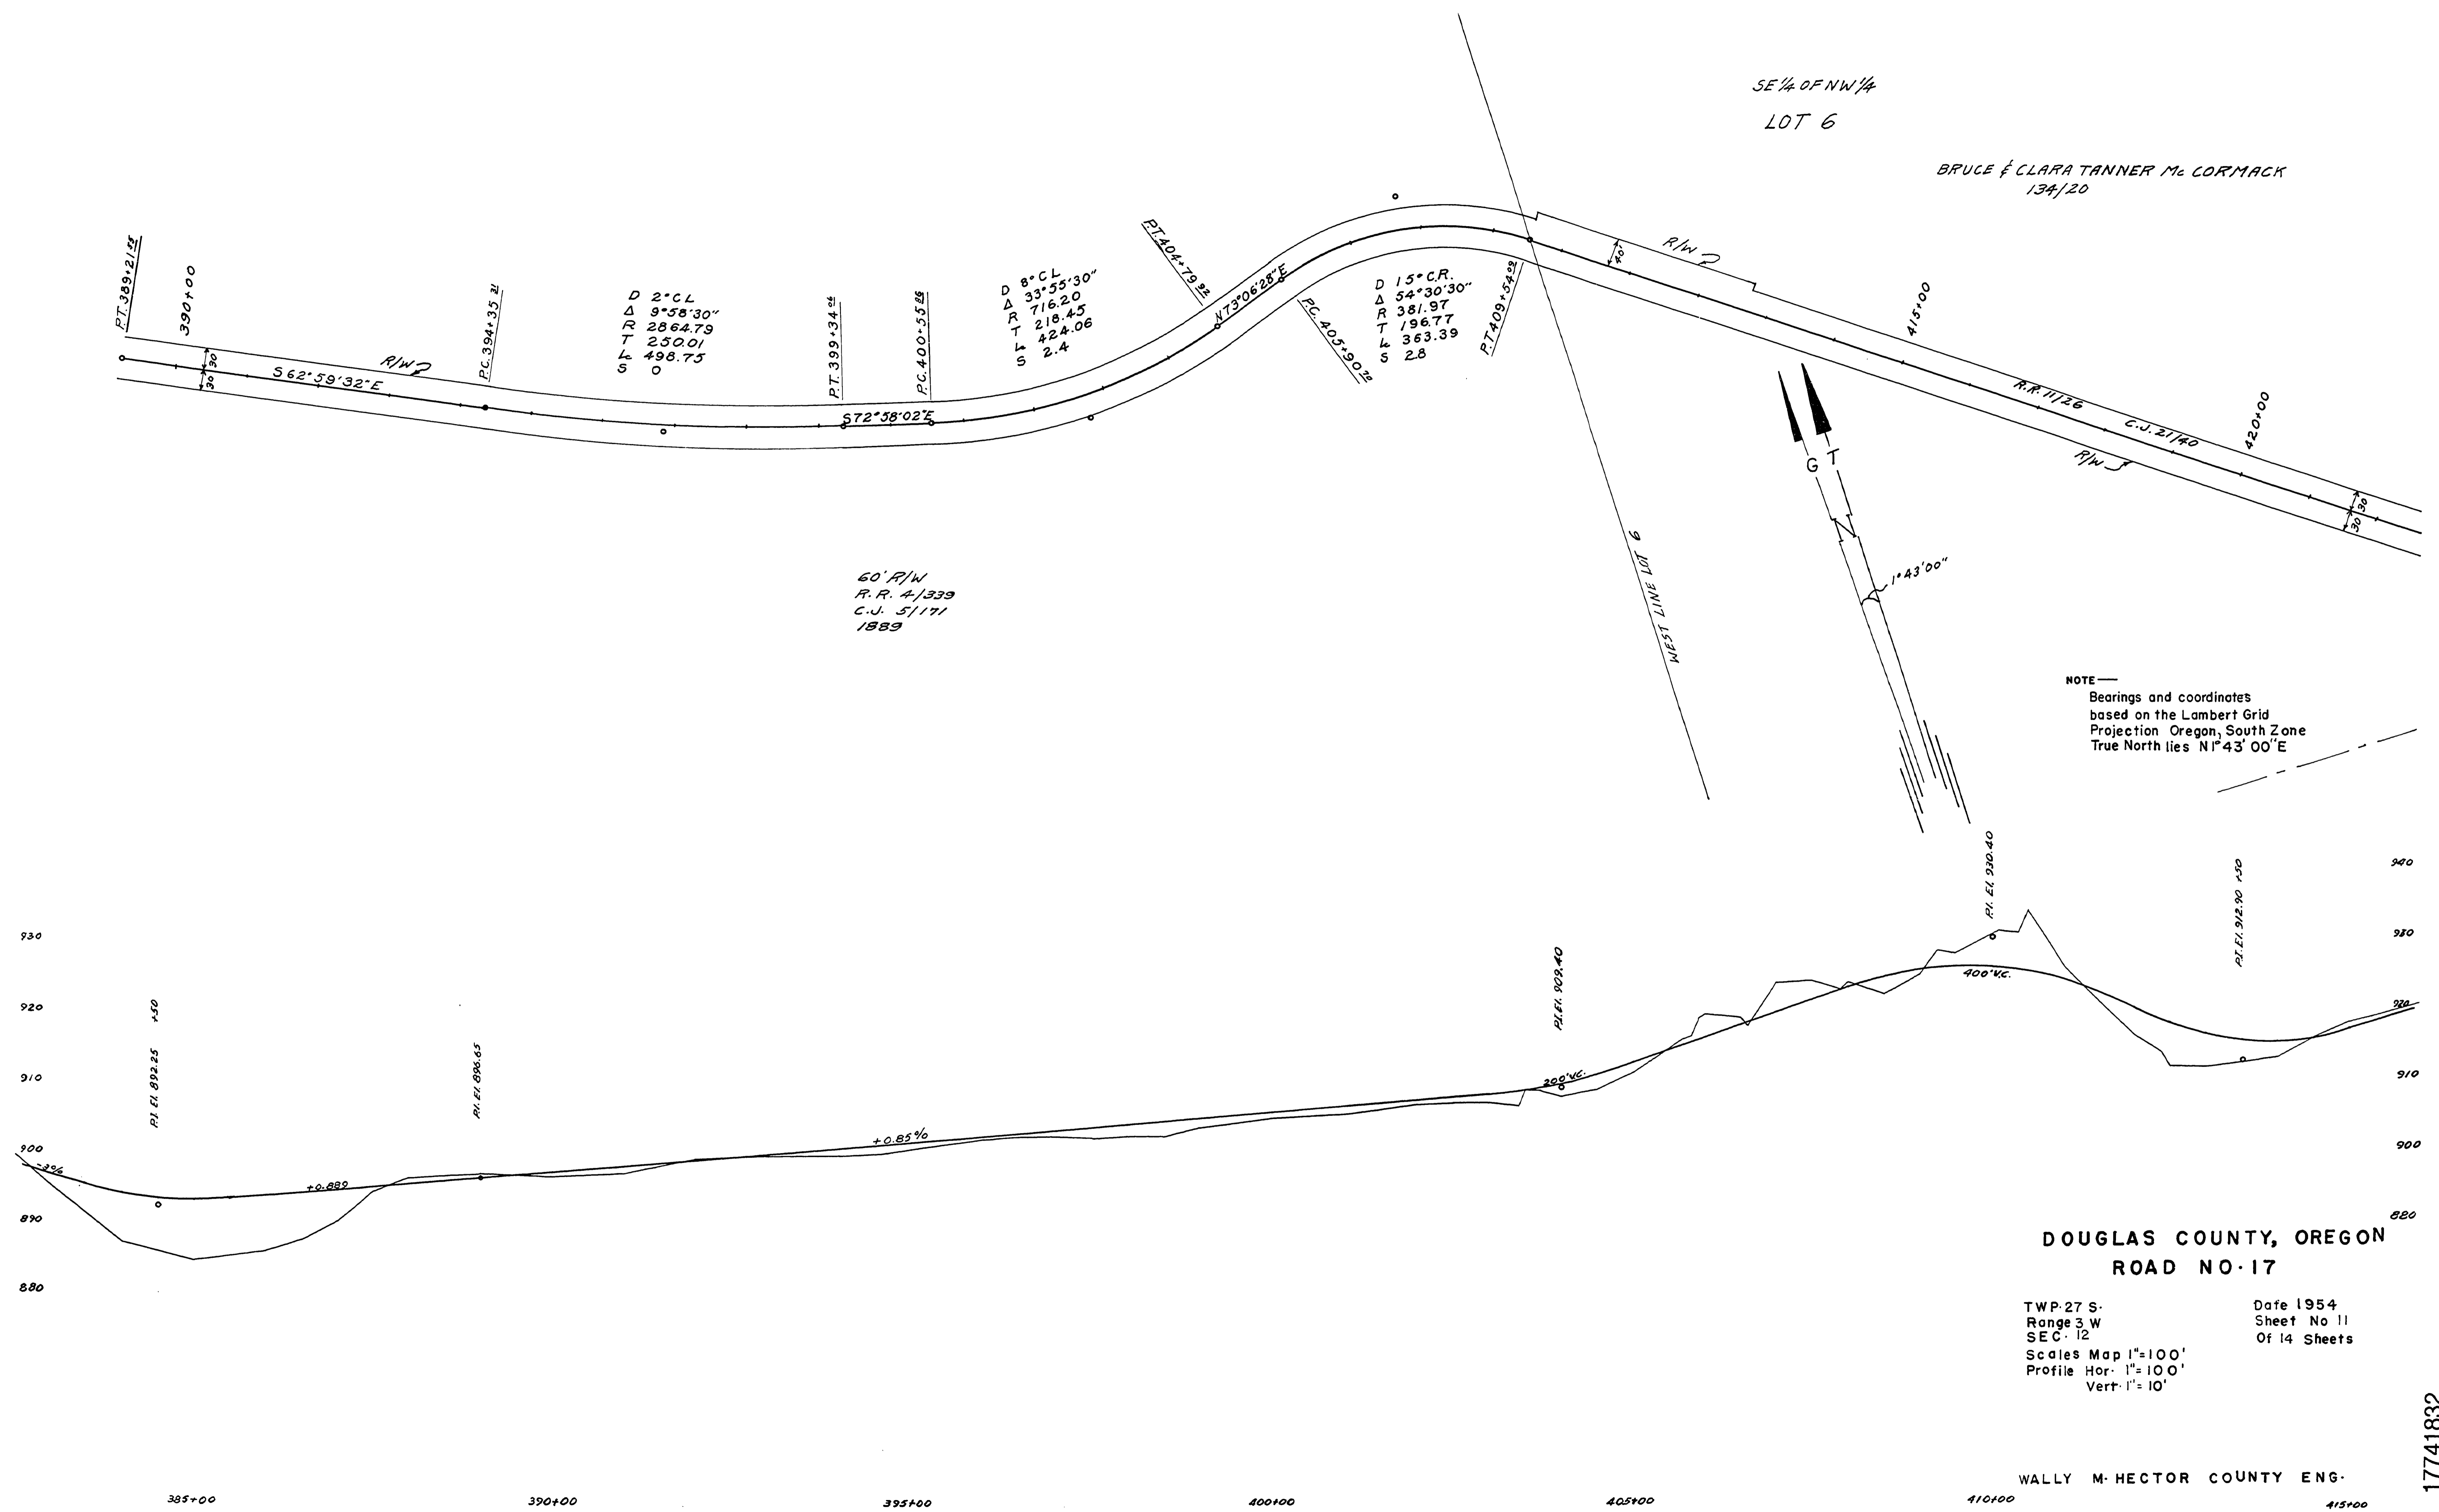

60' R/W
R. R. A/333
C. J. 5/171
1889

NOTE—
Bearings and coordinates
based on the Lambert Grid
Projection Oregon, South Zone
True North lies N1°43'00"E

DOUGLAS COUNTY, OREGON
ROAD NO. 17

TWP. 27 S.
Range 3 W
SEC. 12
Scale Map 1"=100'
Profile Hor. 1"=100'
Vert. 1"=10'

Date 1954
Sheet No 11
Of 14 Sheets

WALLY M. HECTOR COUNTY ENG.

17741832

M.P. 17.74 - 18.32

Rd # 17 1954 11 of 14

