


NOTE—Bearings and coordinates  
Based on the Lambert Grid  
Projection Oregon, South Zone  
True North lies N 1° 42' 30" E

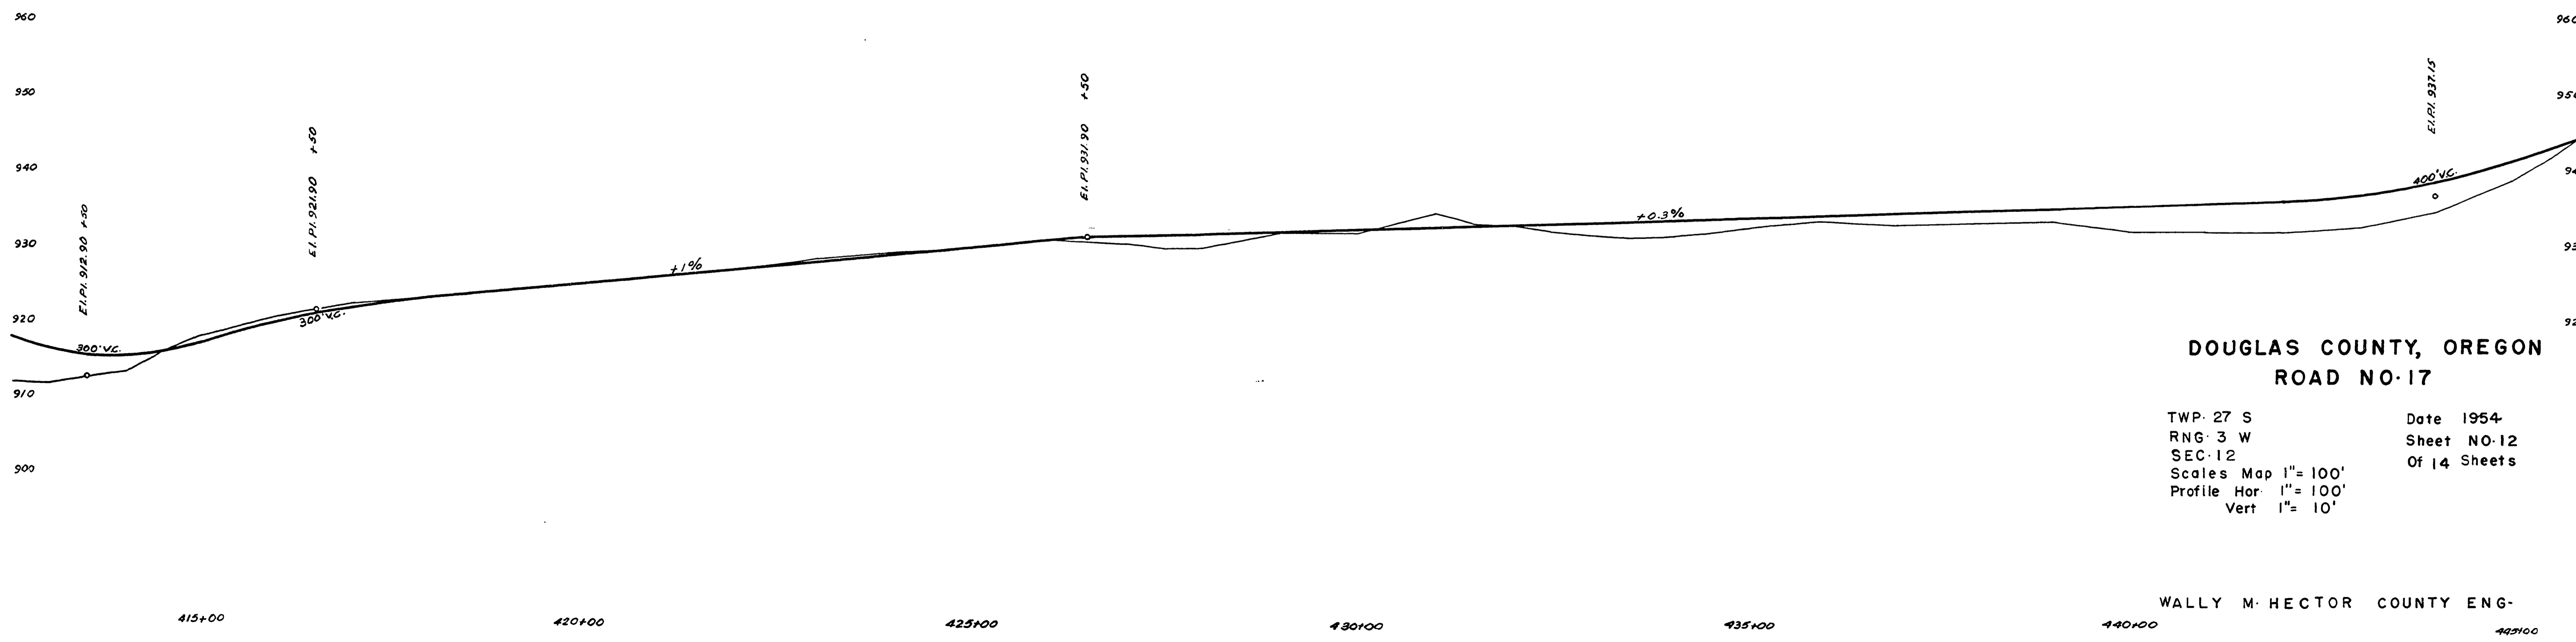

DOUGLAS COUNTY, OREGON  
ROAD NO. 17

TWP. 27 S Date 1954  
RNG. 3 W Sheet NO. 12  
SEC. 12 Of 14 Sheets  
Scales Map 1" = 100'  
Profile Hor. 1" = 100'  
Vert 1" = 10'

WALLY M. HECTOR COUNTY ENG.

M.P. 18.32-18.85

18321885

