


NOTE—Bearings and coordinates based on the Lambert Grid Projection Oregon, South Zone True North lies N 1° 42' 00" E

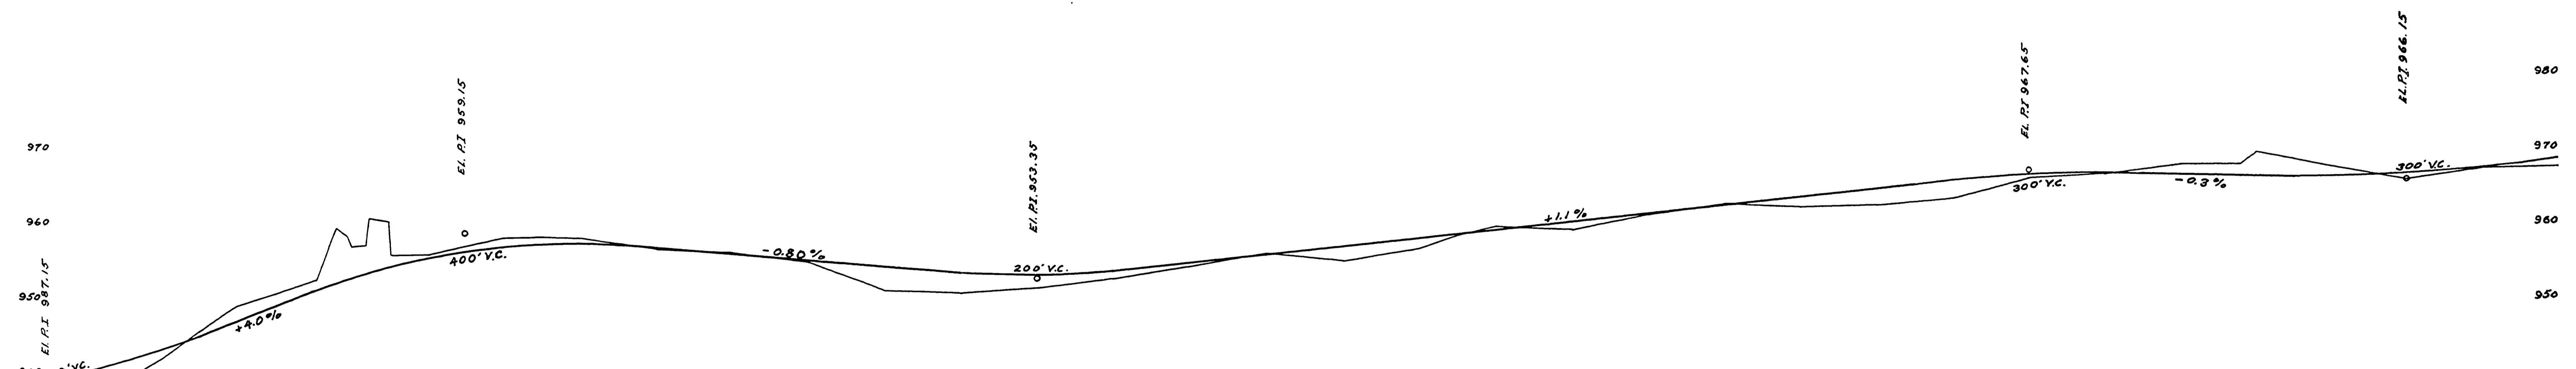

DOUGLAS COUNTY, OREGON
ROAD NO. 17

TWP. 27 S DATE 1954
 RNG. 38 2 W Sheet No. 13
 SEC. 12 & 7 Of 14 Sheets
 Scales Map 1" = 100'
 Profile Hor. 1" = 100'
 Vert. 1" = 10'

WALLY M. HECTOR COUNTY ENG.

445+00 450+00 455+00 460+00 465+00 470+00 475+00

M.P. 18.85 - 19.51

R1 #17 1954 11.13.54

18851951

