


**DOUGLAS COUNTY HIGHWAY IMPROVEMENT**  
**PROFILE & ALIGNMENT OF ROSEBURG-PEEL HIGHWAY (BOB LANE SECTION)**  
**SEC'S 19, 20 & 21-T. 27S.-R. 4W.-W.M.**  
**Sta. 0+00 to 123+90'**  
 Datum, Bearings Magnetic.  
 Datum, Elevation Assumed.  
 M. B. Germond County Surveyor & Engineer  
 July 1918.

Fred R. Cashland to Douglas County  
 40' Right of way 35' 12" x 23' - 26' x 18  
 Consideration \$125  
 Nov. 10, 1917. R.R.B. Page 259

W.H. Rose to Douglas County  
 40' Right of way 32' 26' x 18' - 36' x 44'  
 Consideration \$125  
 Nov. 10, 1917. R.R.B. Page 258

Scale 1 in. = 400 Ft.

Filed *February 27, 1919*  
 By *E. B. Germond*  
 County Clerk  
 By *Blanche Reed*  
 Deputy

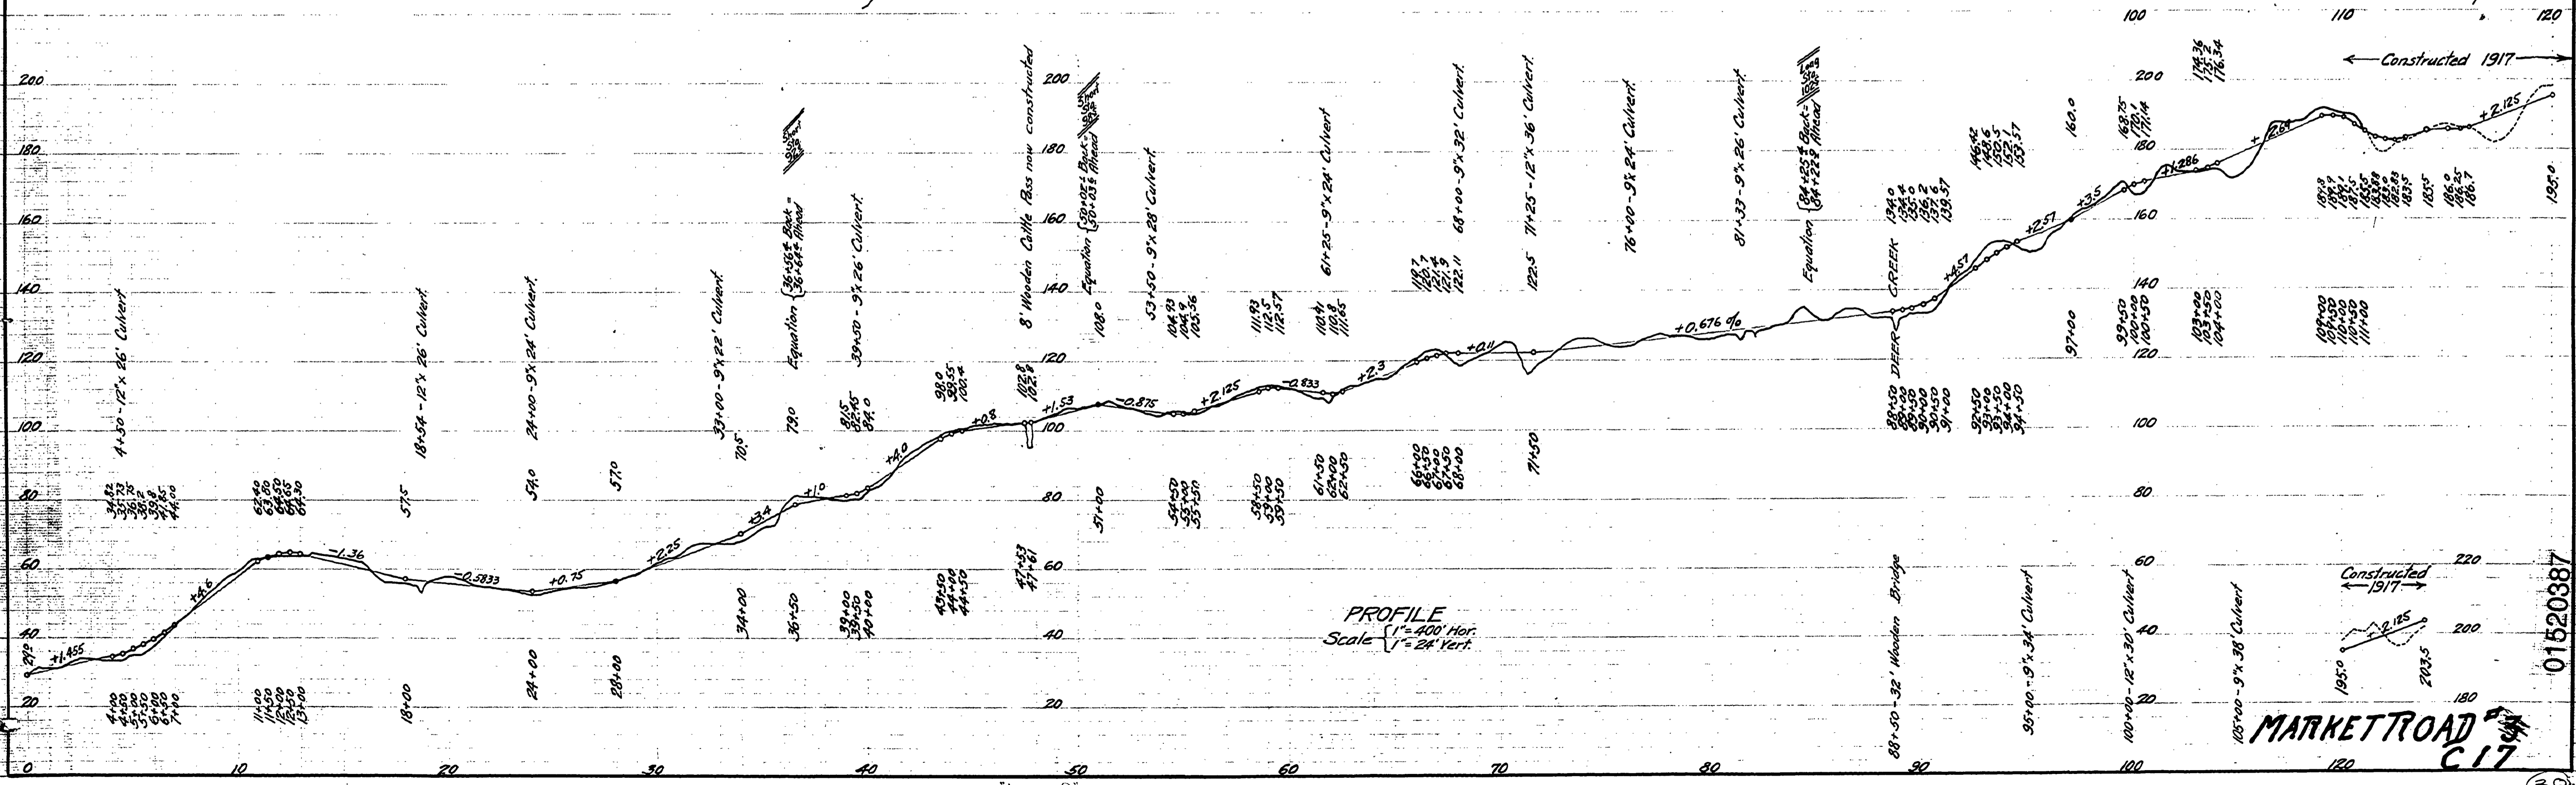

PROFILE  
 1" = 400' Hor.  
 Scale 1" = 24' Vert.

M.P. 1.52 - 3.87

T 27-4 S, 20, 21 JULY 1918

01520387

38