


DOUGLAS COUNTY
 HIGHWAY IMPROVEMENT
 SEC 15² T 27 S R 4 W WM.
 COUNTY ROAD NO. 17
 BUNGALOW SCHOOL SECTION

F.C. FREAR CO. ENGR.
 MAY 1926

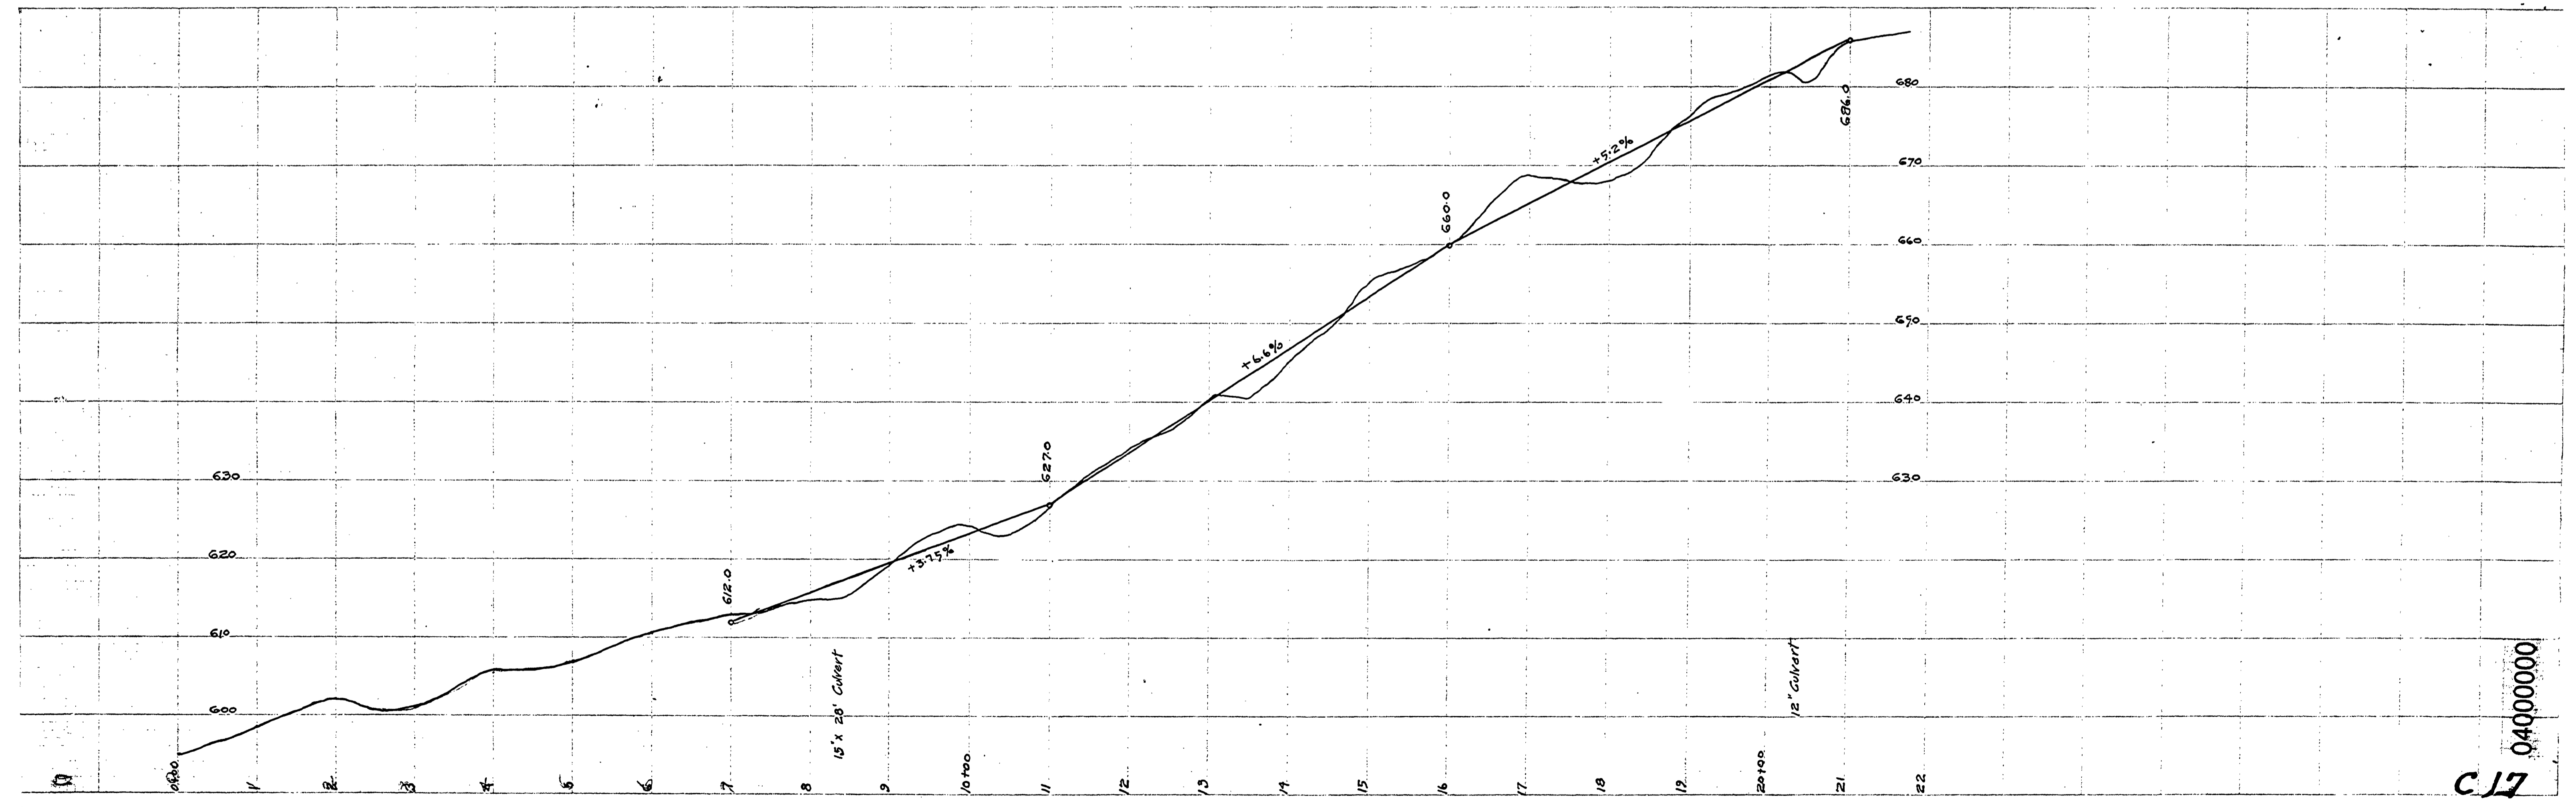

04000000
 C17