

**DOUGLAS COUNTY HIGHWAY
IMPROVEMENT**


PROFILE AND ALIGNMENT
DIXONVILLE - PEEL ROAD

BUCKHORN CREEK SECTION
IN

SECTIONS 36, 30 & 31 TWP. 26 SR. 4, 3 W.M.
STA 0+00 TO STA 165+00

OFFICE OF
F. C. FREAR
COUNTY SURVEYOR & ROADMASTER
NOV. 1920.

Sheet No. 1

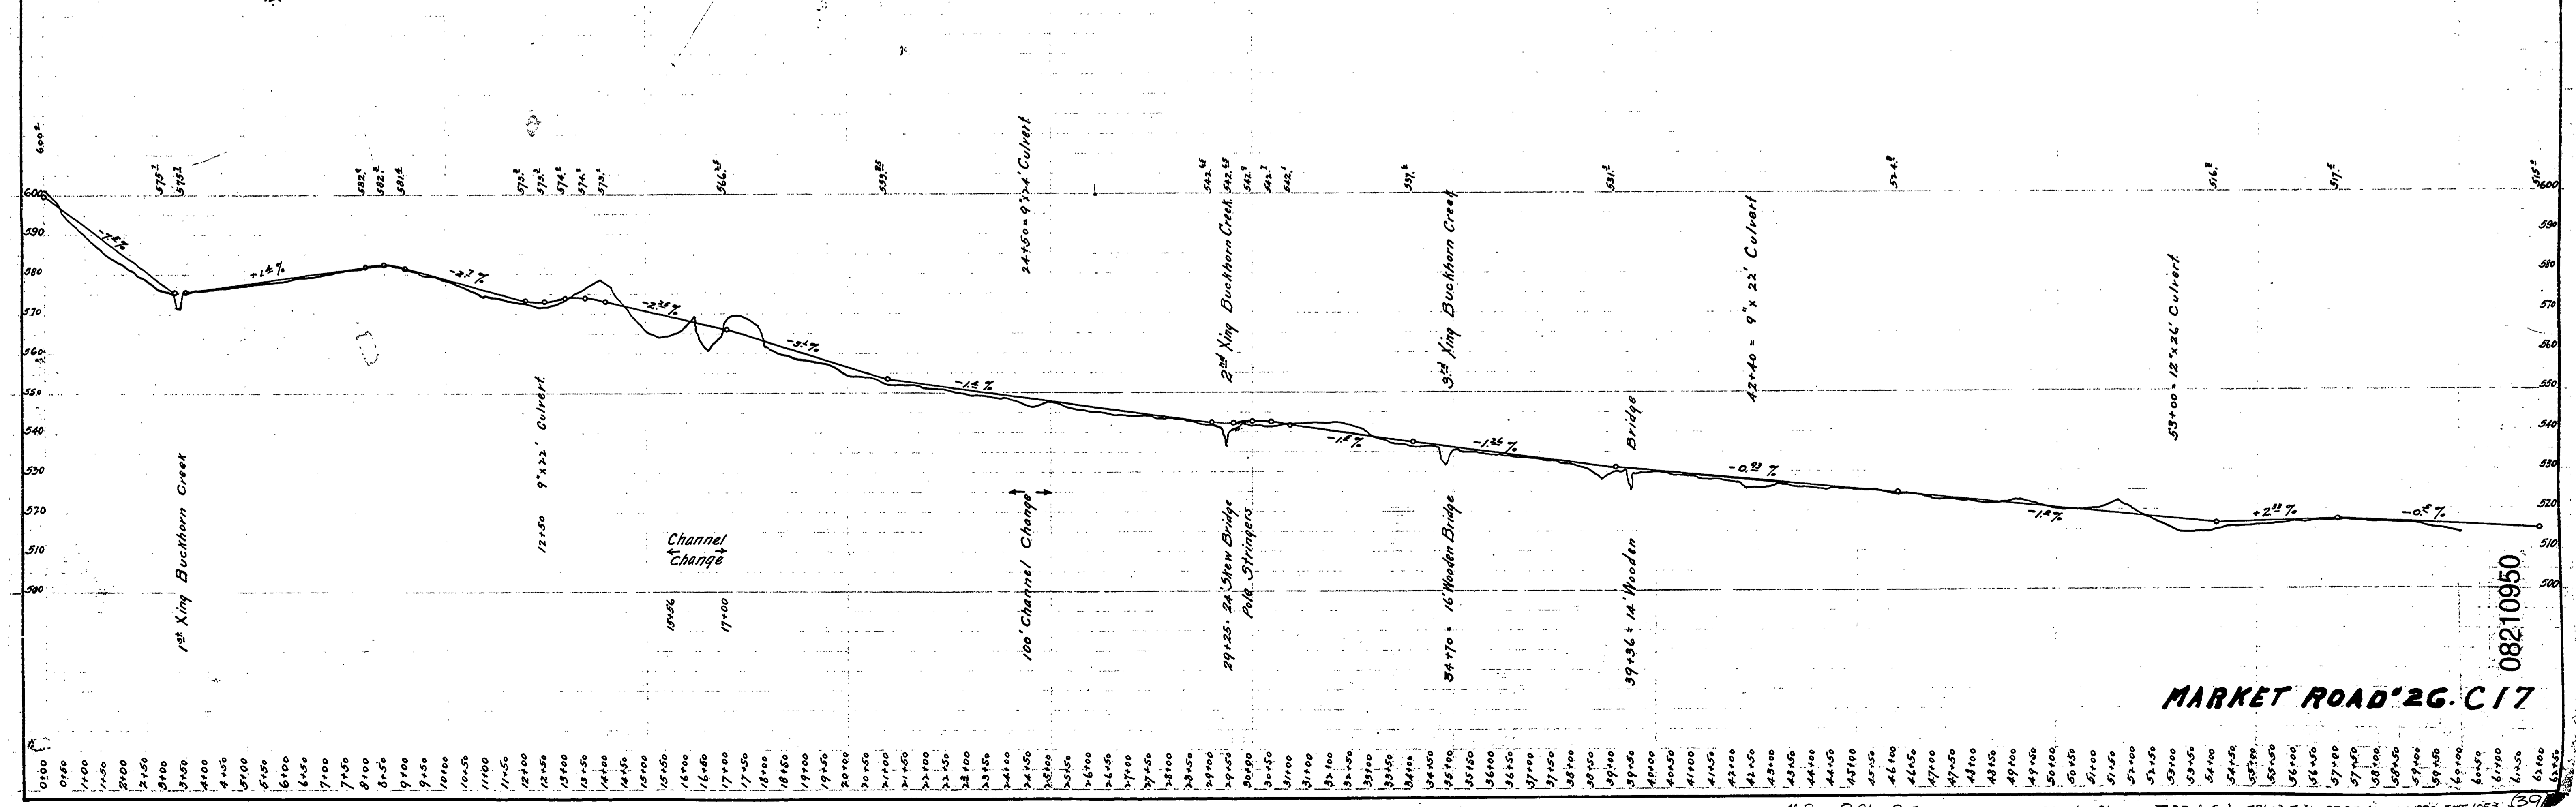

MARKET ROAD 26.C.17

08210950