

31

DOUGLAS COUNTY HIGHWAY IMPROVEMENT

PROFILE 9th ALIGNMENT DIXONVILLE - PEEL ROAD



BUCKHORN CREEK SECTION

SECTIONS 36, 30 & 31 Twp. 26 S.R. 3 W.N.M.
579 0+00 TO 579 165+00

OFFICE OF
F. C. FREAR
COUNTY SURVEYOR & ROADMASTER
Blakely NOV. 1920.
Sheet No. 2

Forrest

Enter Strum Est.

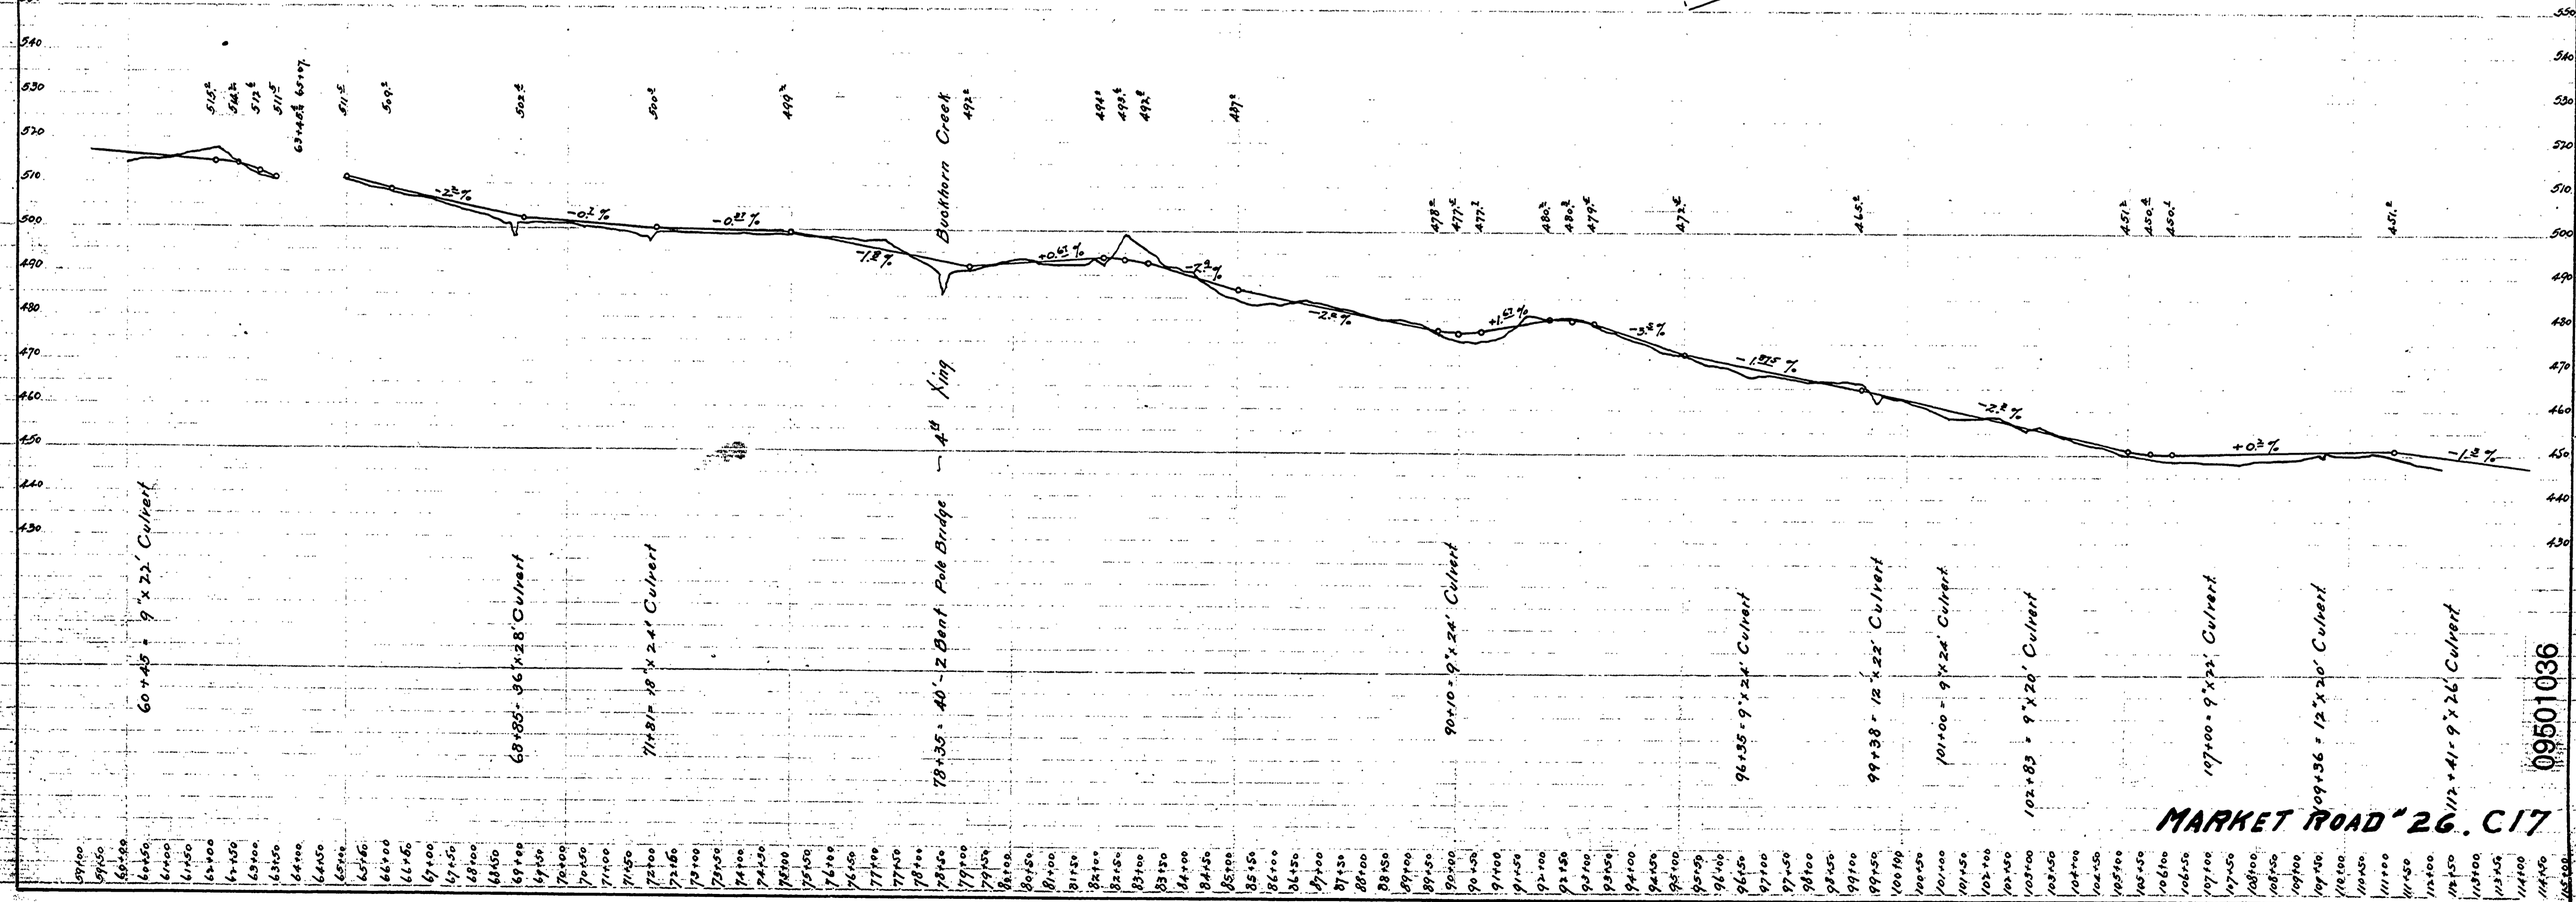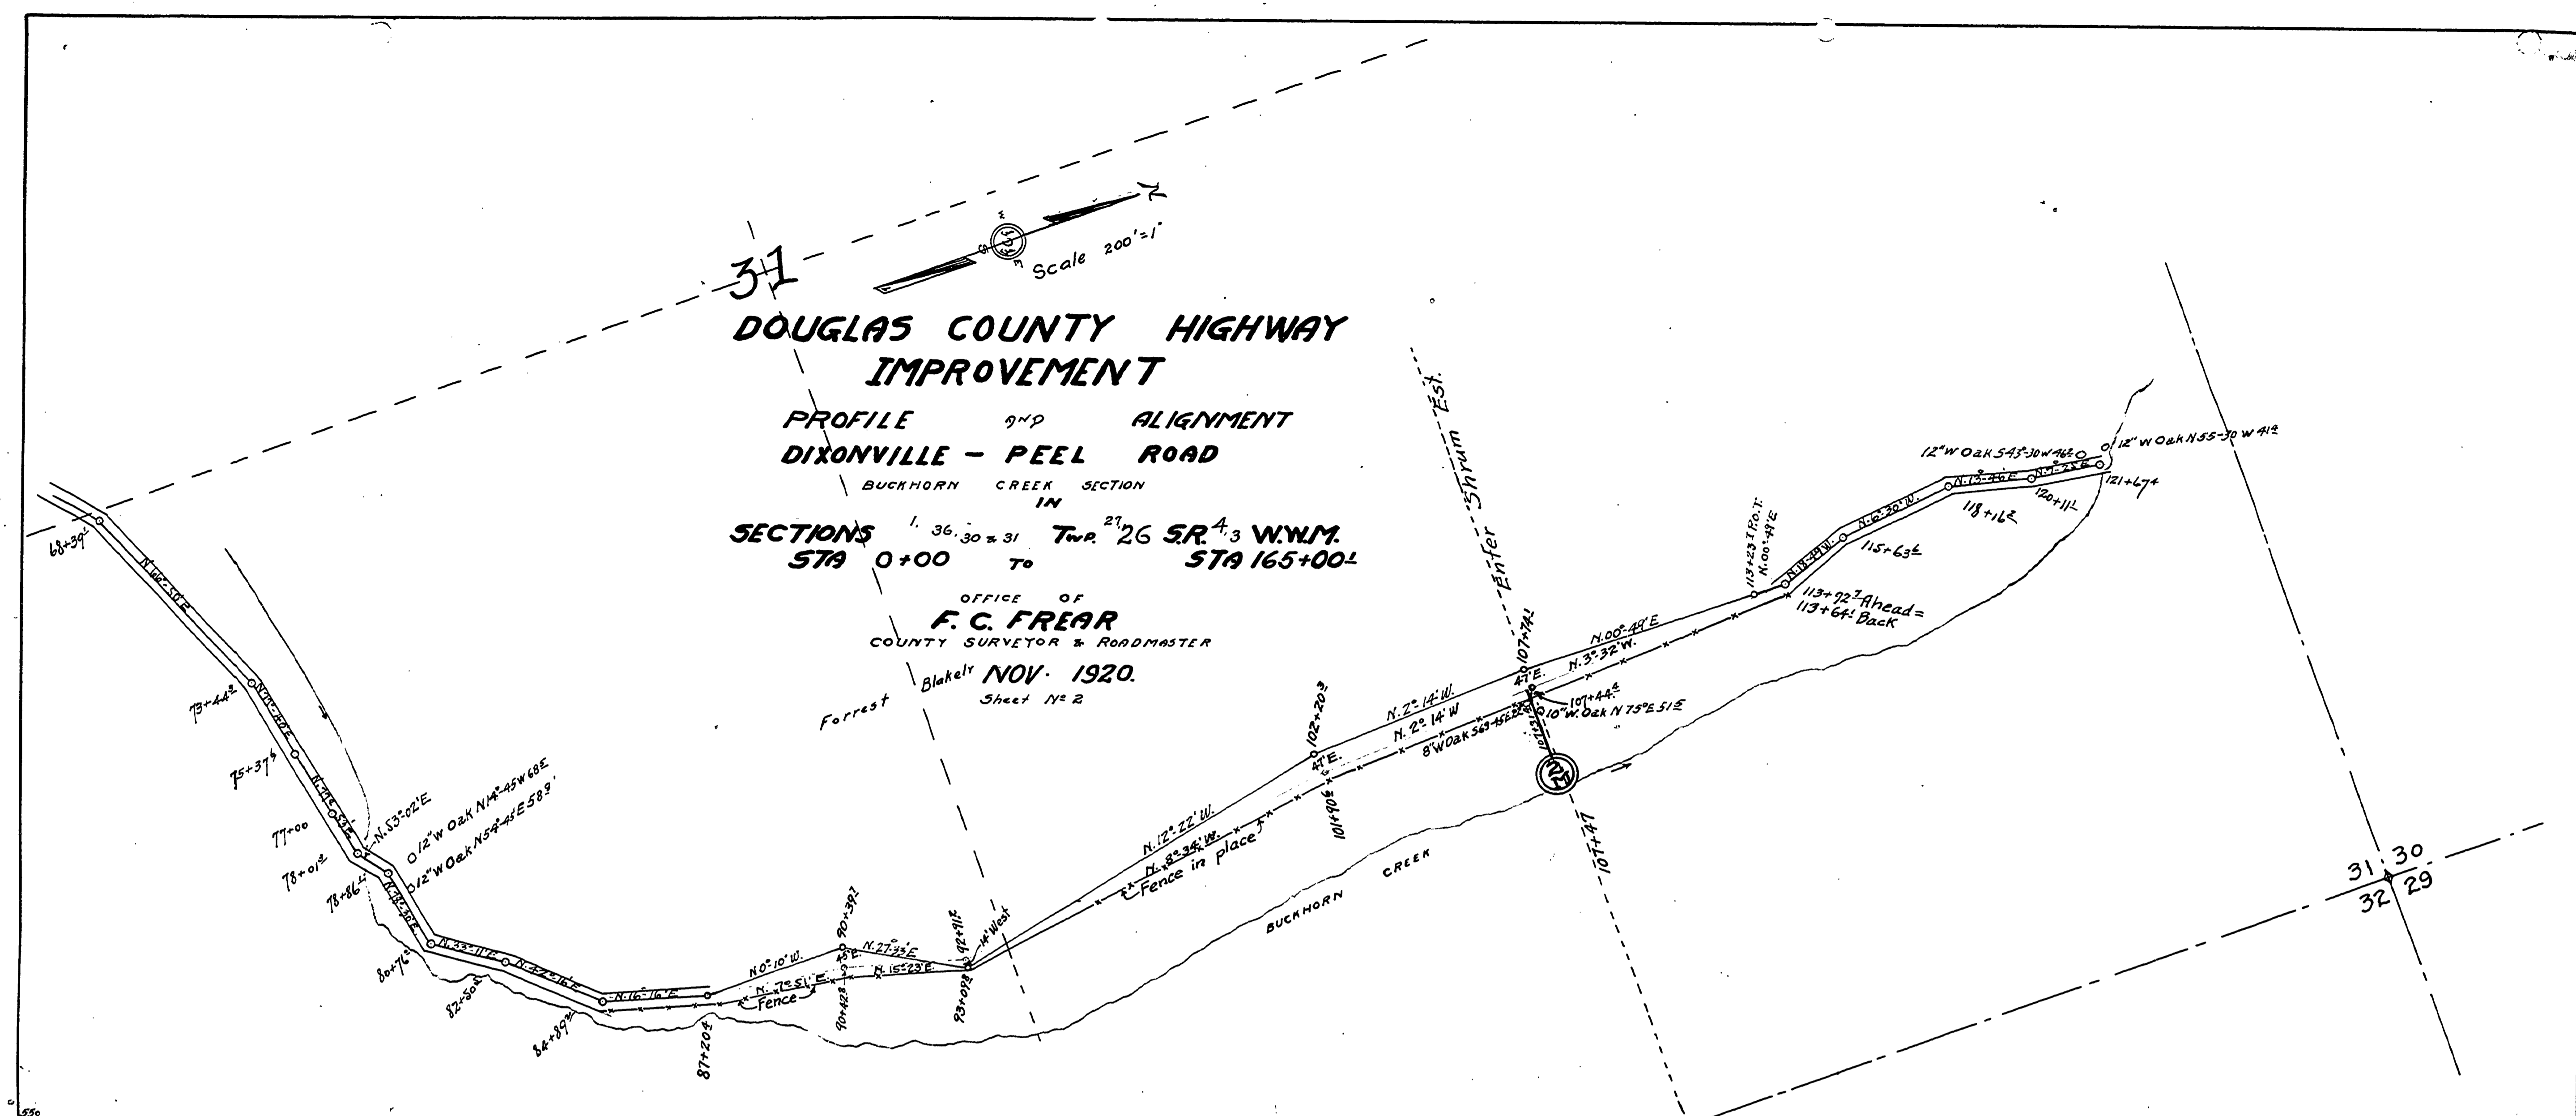

MARKET ROAD 26. C17

09501036