
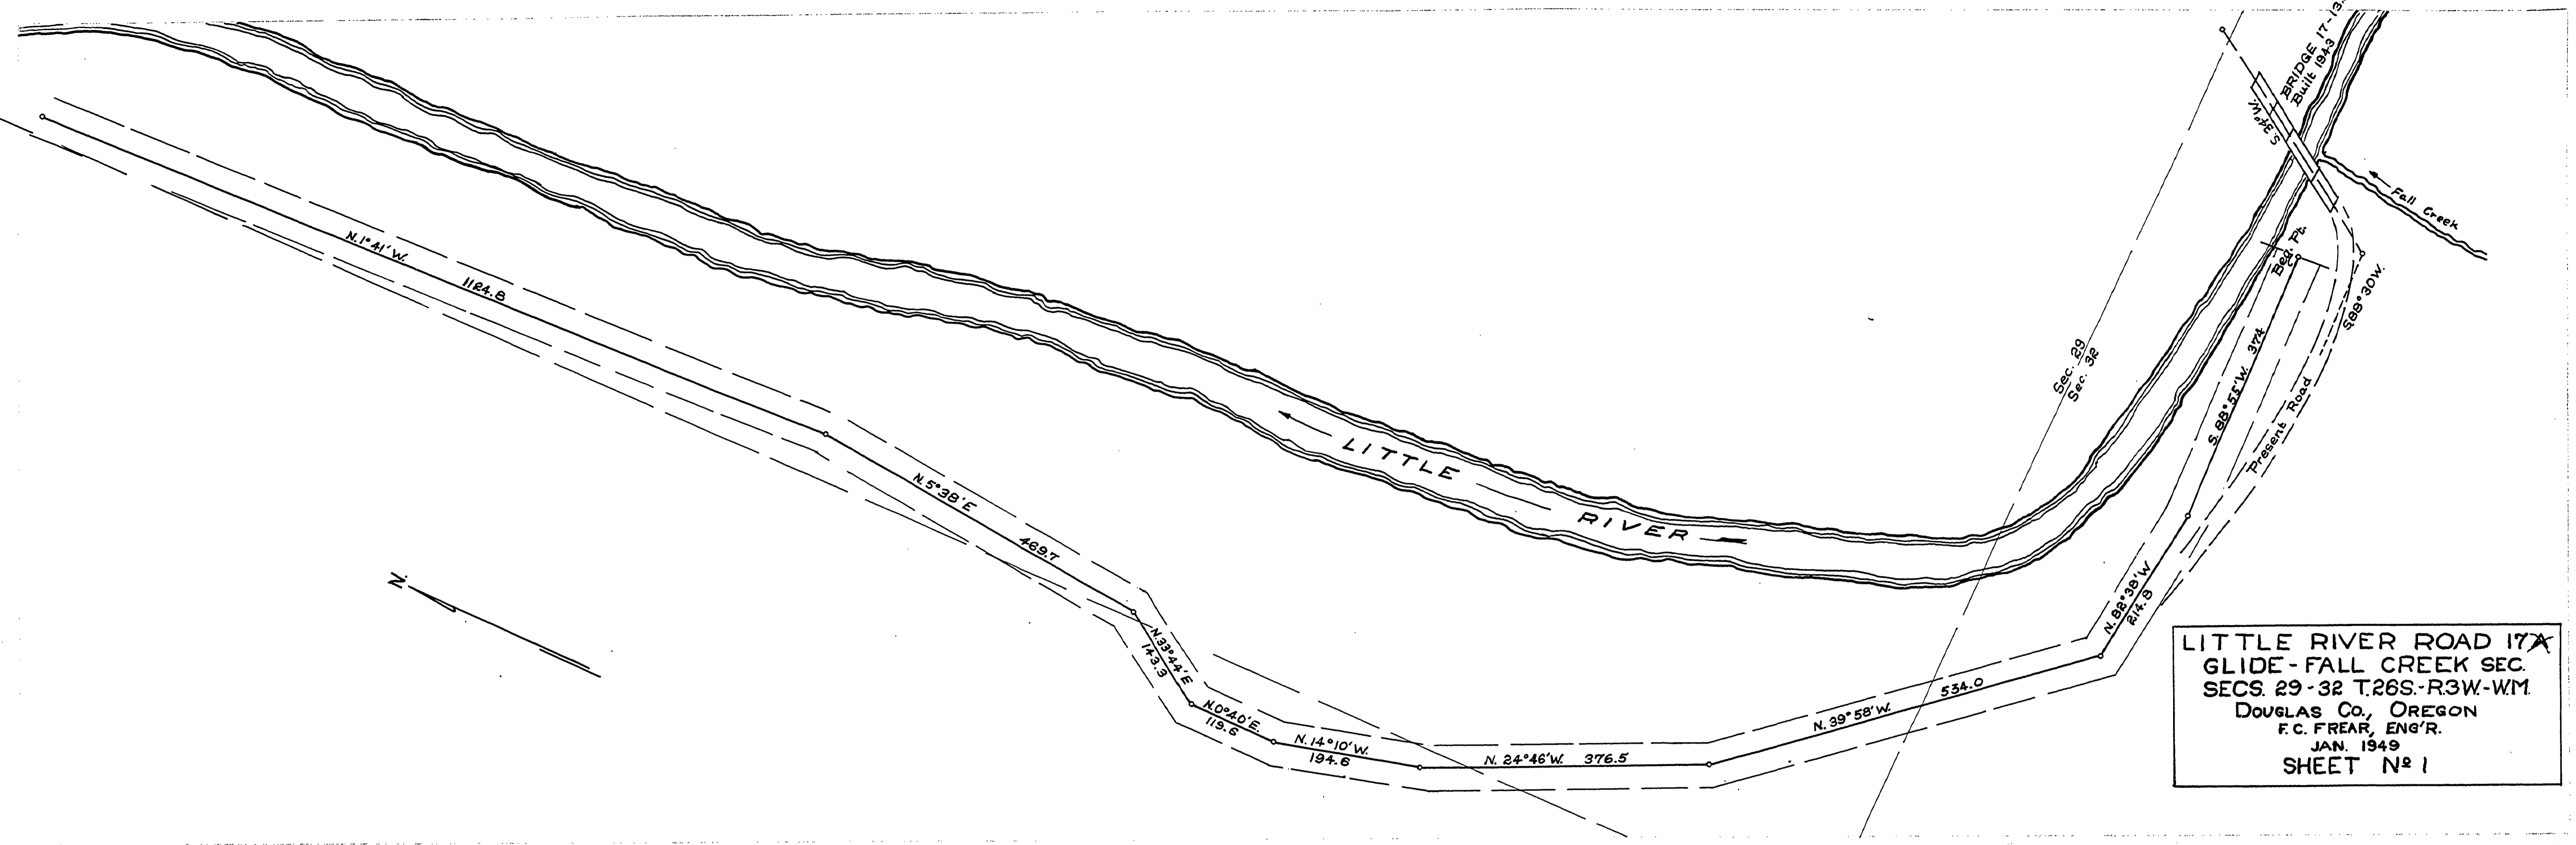


CENTER
29

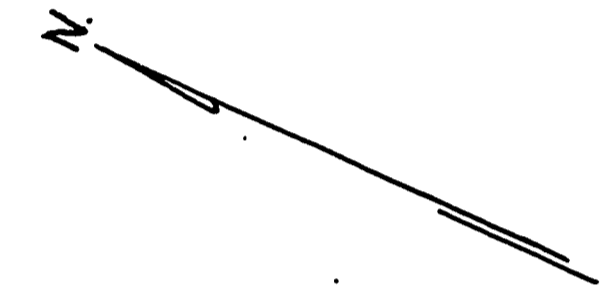

LITTLE RIVER ROAD 17A
GLIDE - FALL CREEK SEC.
SECS. 29-32 T.26S.-R.3W.-WM
DOUGLAS Co., OREGON
F.C. FREAR, ENG'R.
JAN. 1949
SHEET N^o 1

12311803