
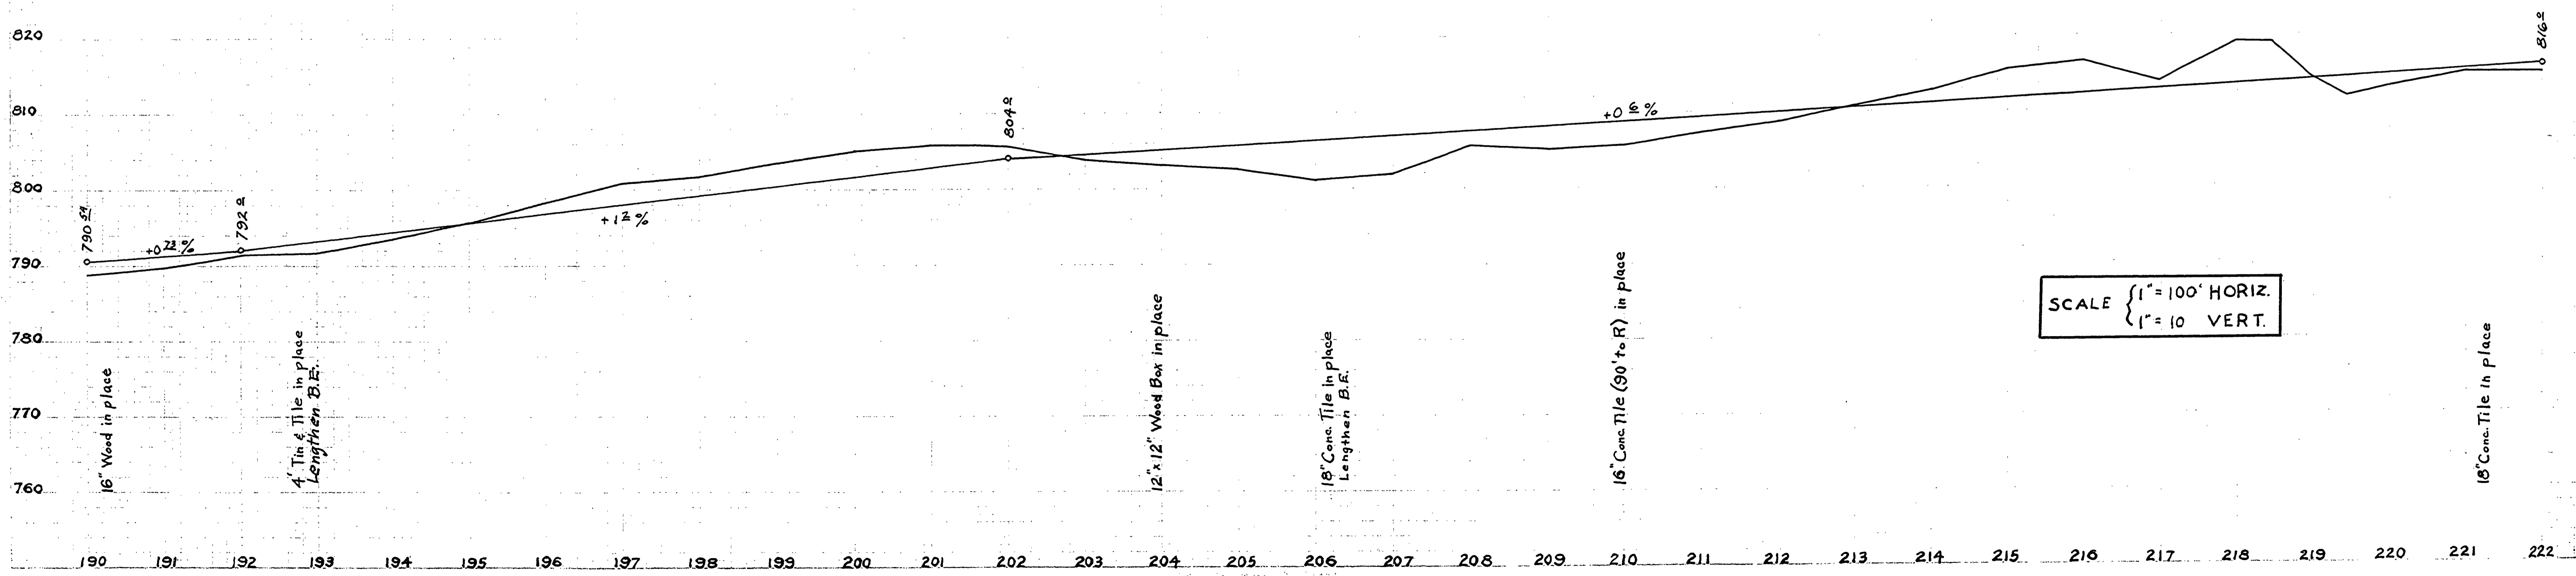


LITTLE RIVER ROAD 17  
 Secs 32-33-T26S-R.3W-WM.  
 Douglas County, Ore.  
 F.C. Frear, Co. Engr.  
 Feb. 1949  
 SHEET No 7

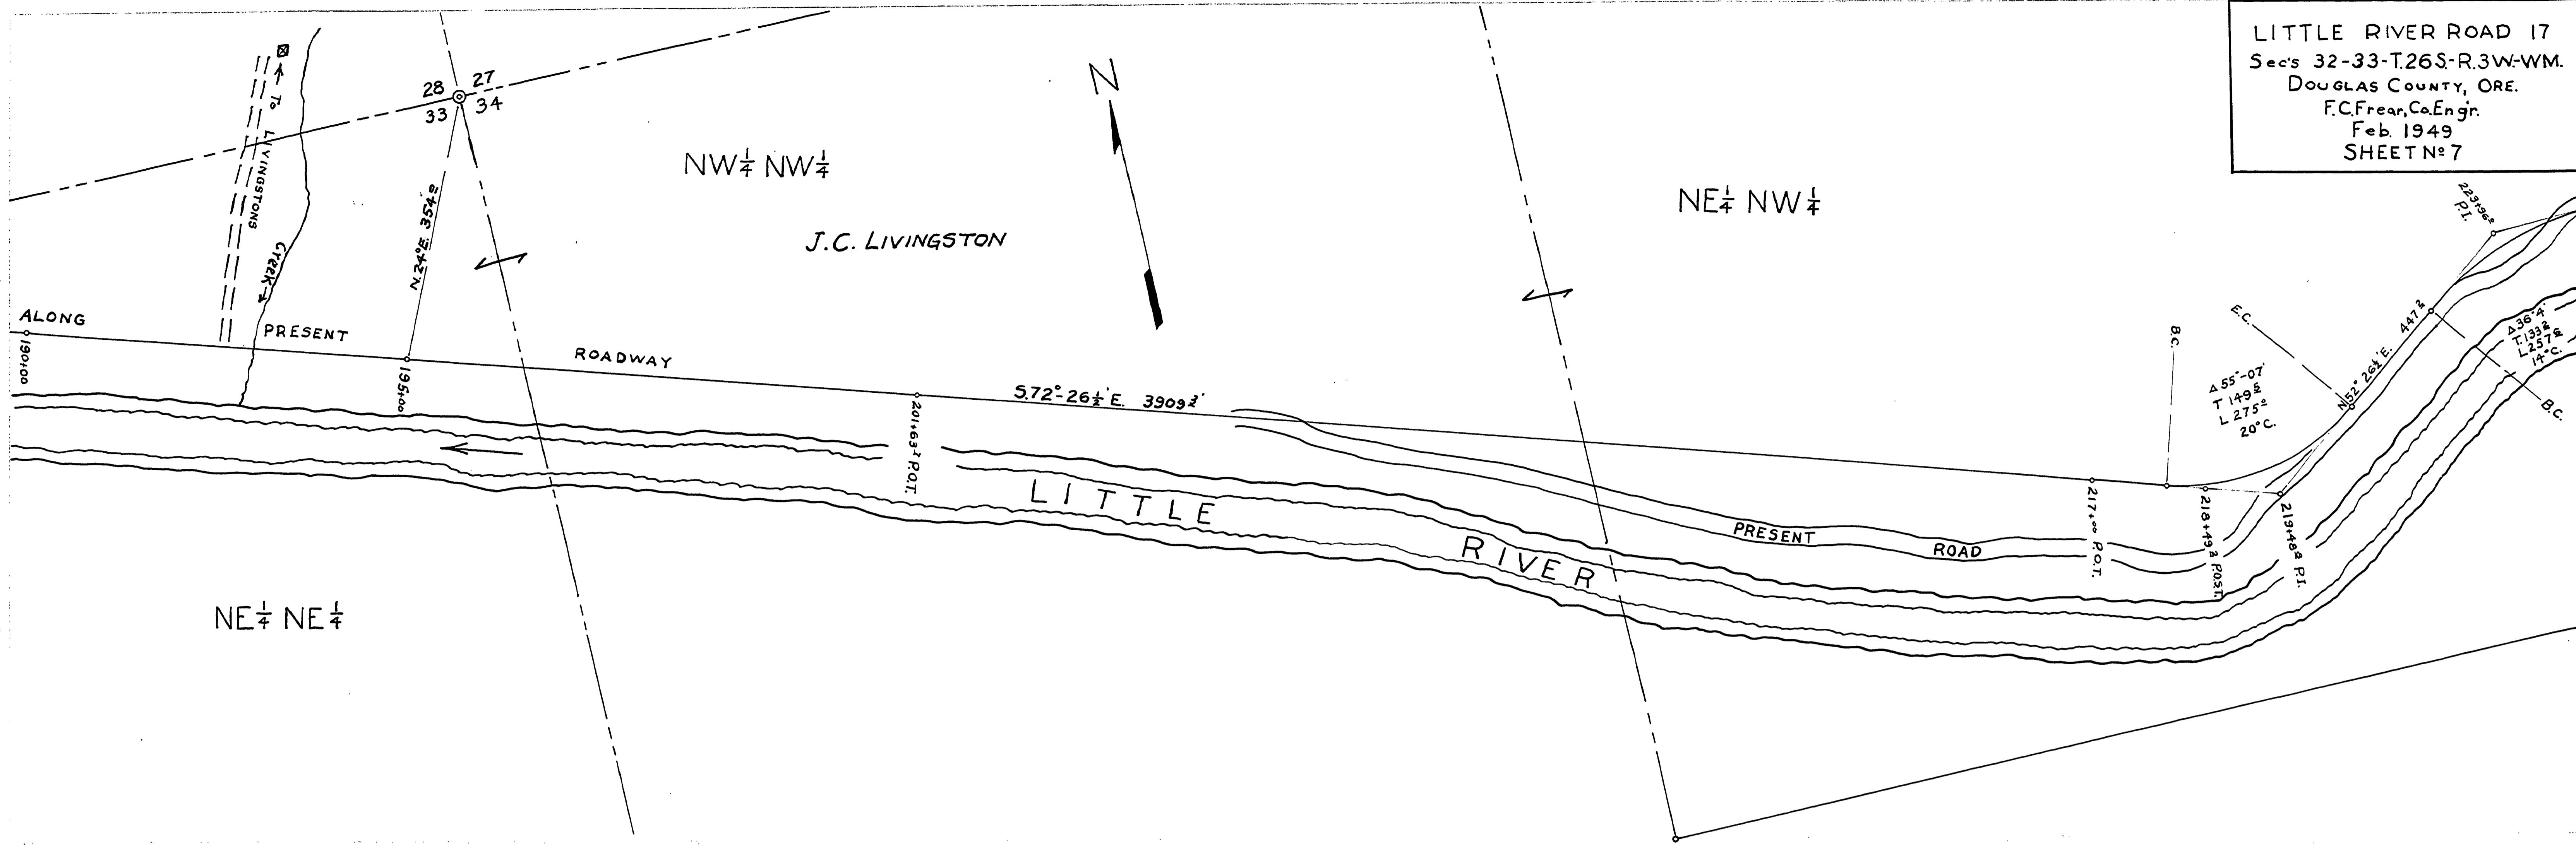

14061471

~ M.P. 14.66 - 14.71

SH-90-20