


FINAL SURVEY	DATE
SURVEYED	
PLOTTED	
NOTE BOOK	
AREAS CHECKED	
NO.	

LITTLE RIVER ROAD 17  
 Sec's 2-3 T.27S.-R.3W.-WM.  
 DOUGLAS COUNTY, ORE.  
 F.C. Frear, Co. Engr.  
 Feb. 1949  
 SHEET No 10

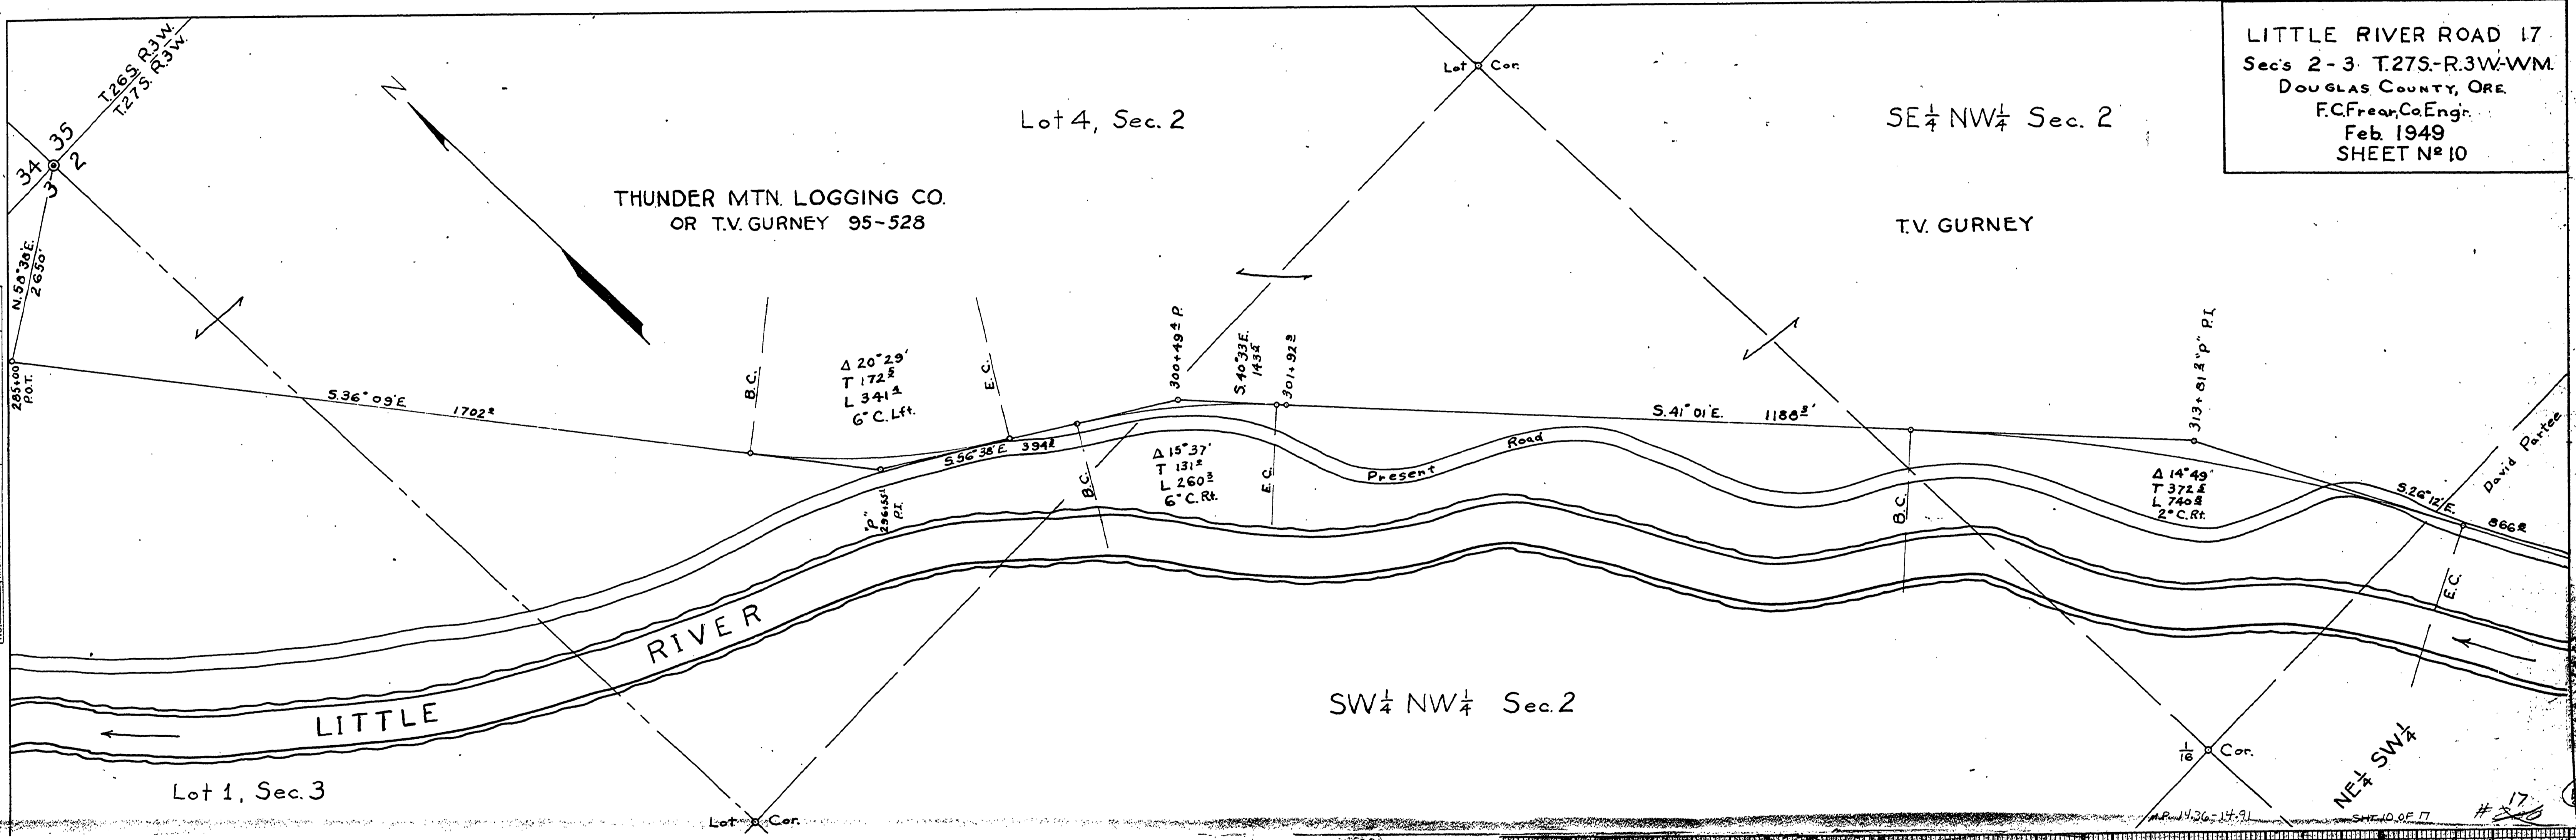

24 X

