
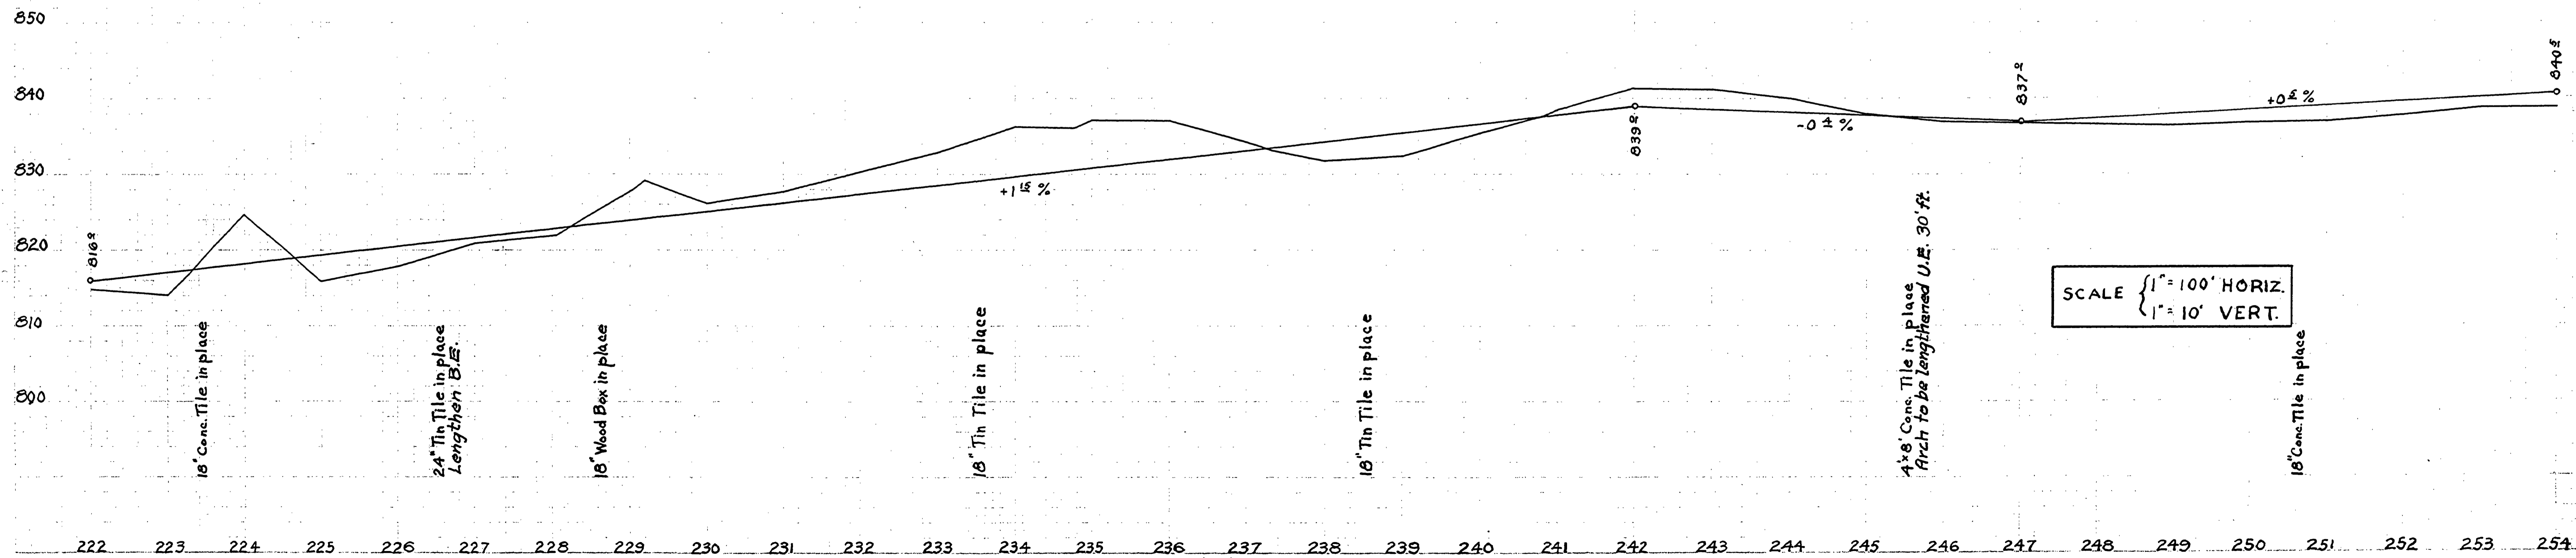


LITTLE RIVER ROAD 17  
 Sec's 34 T.26S-R.3W-WM.  
 DOUGLAS COUNTY, ORE.  
 F.C. Frear, Co. Engr.  
 Feb. 1949  
 SHEET No. 8

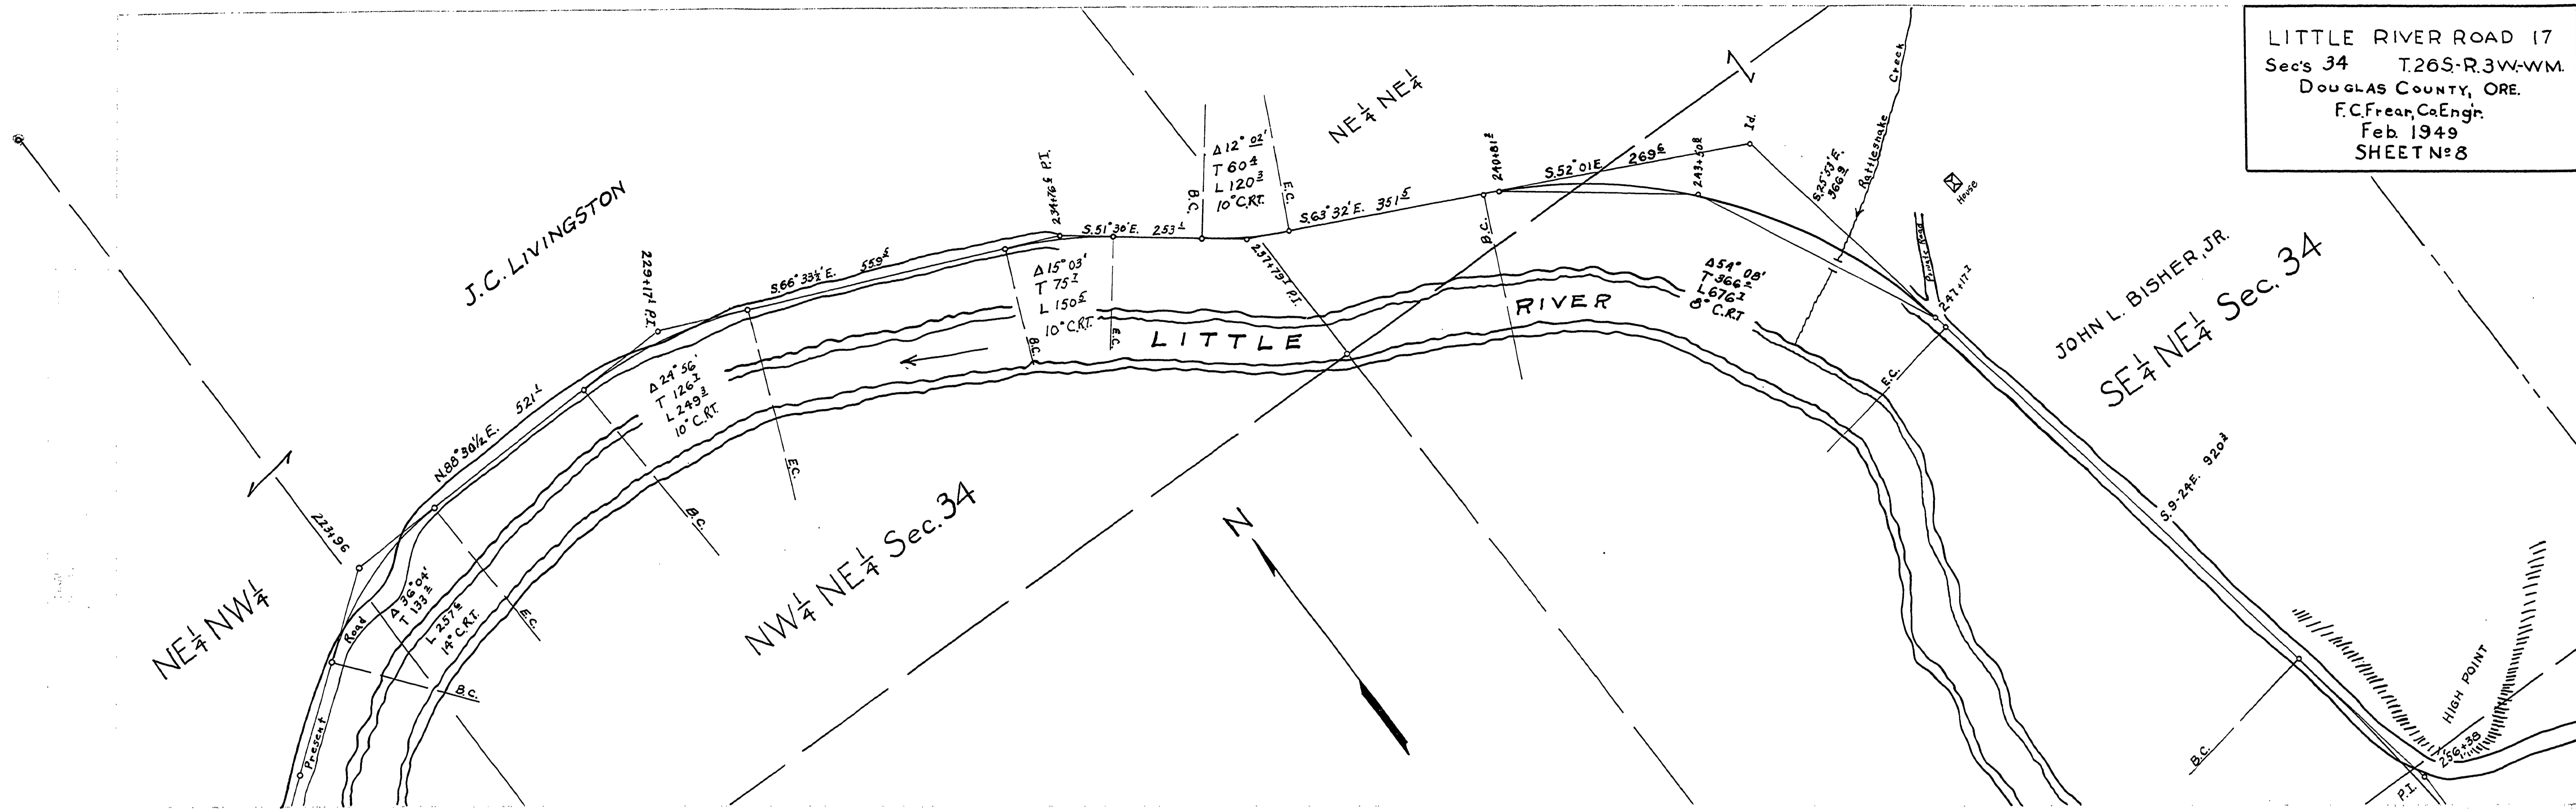

14711553