
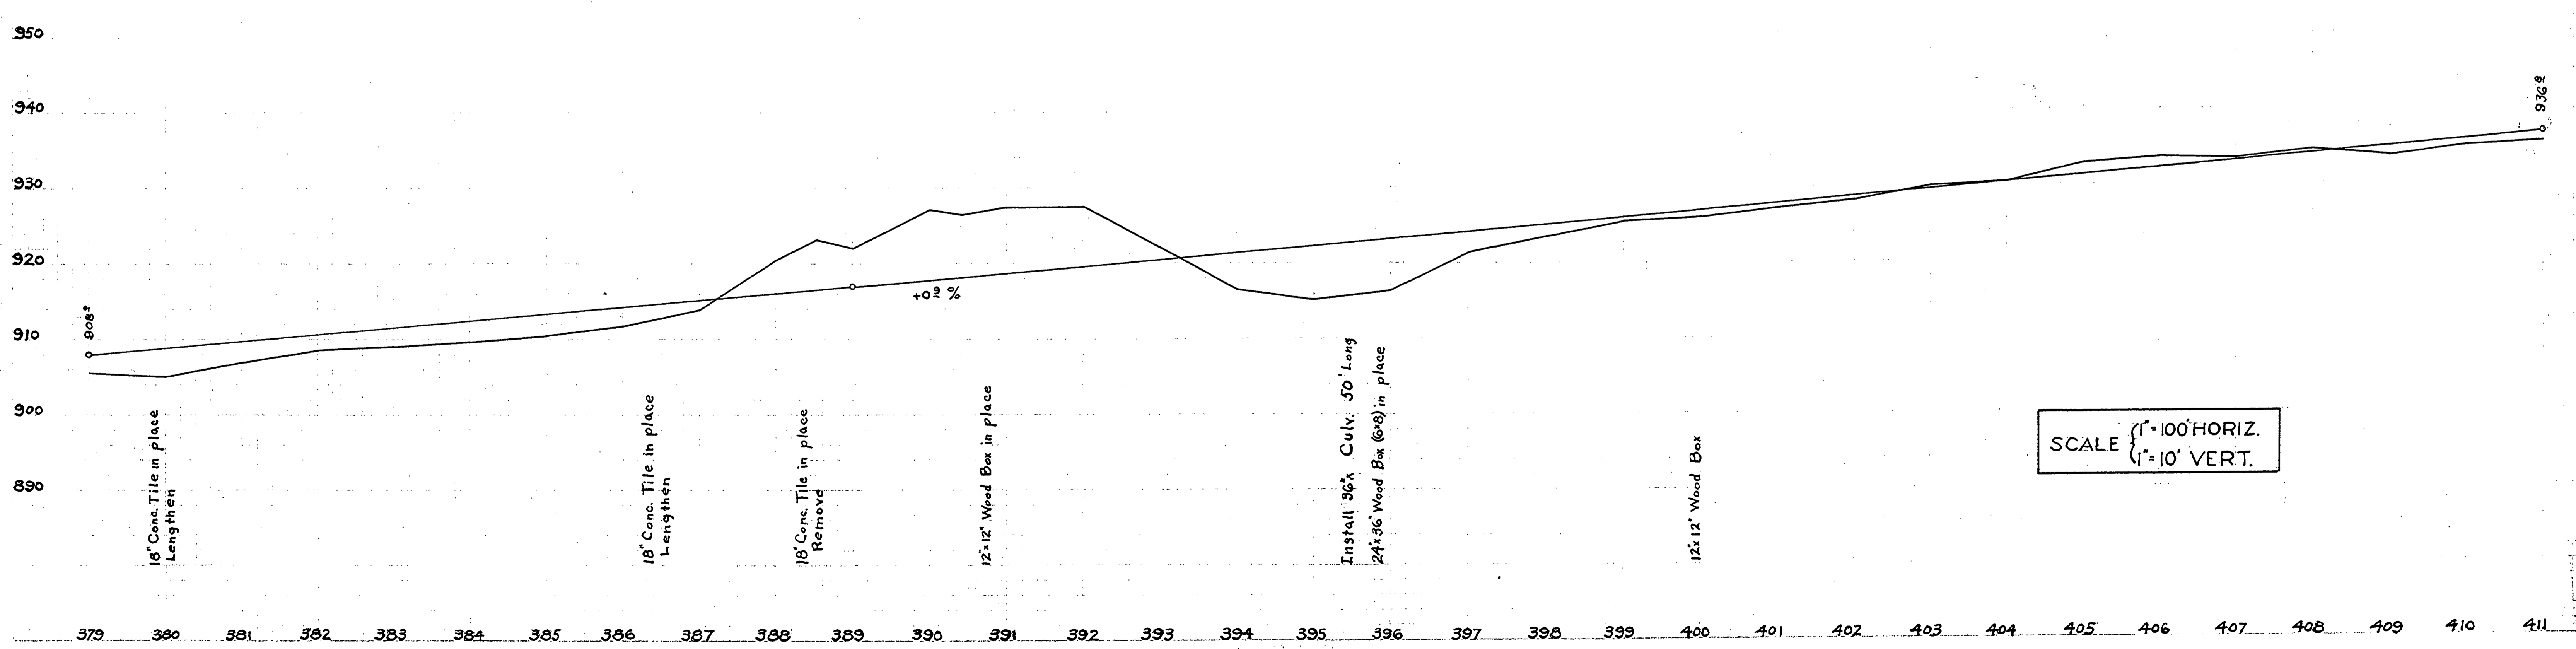


LITTLE RIVER ROAD 17  
 Secs 12, T.27-R.3 W.-WM.  
 Douglas County, Ore.  
 F.C. Frear, Co. Eng'r  
 Feb. 1949  
 SHEET No 13

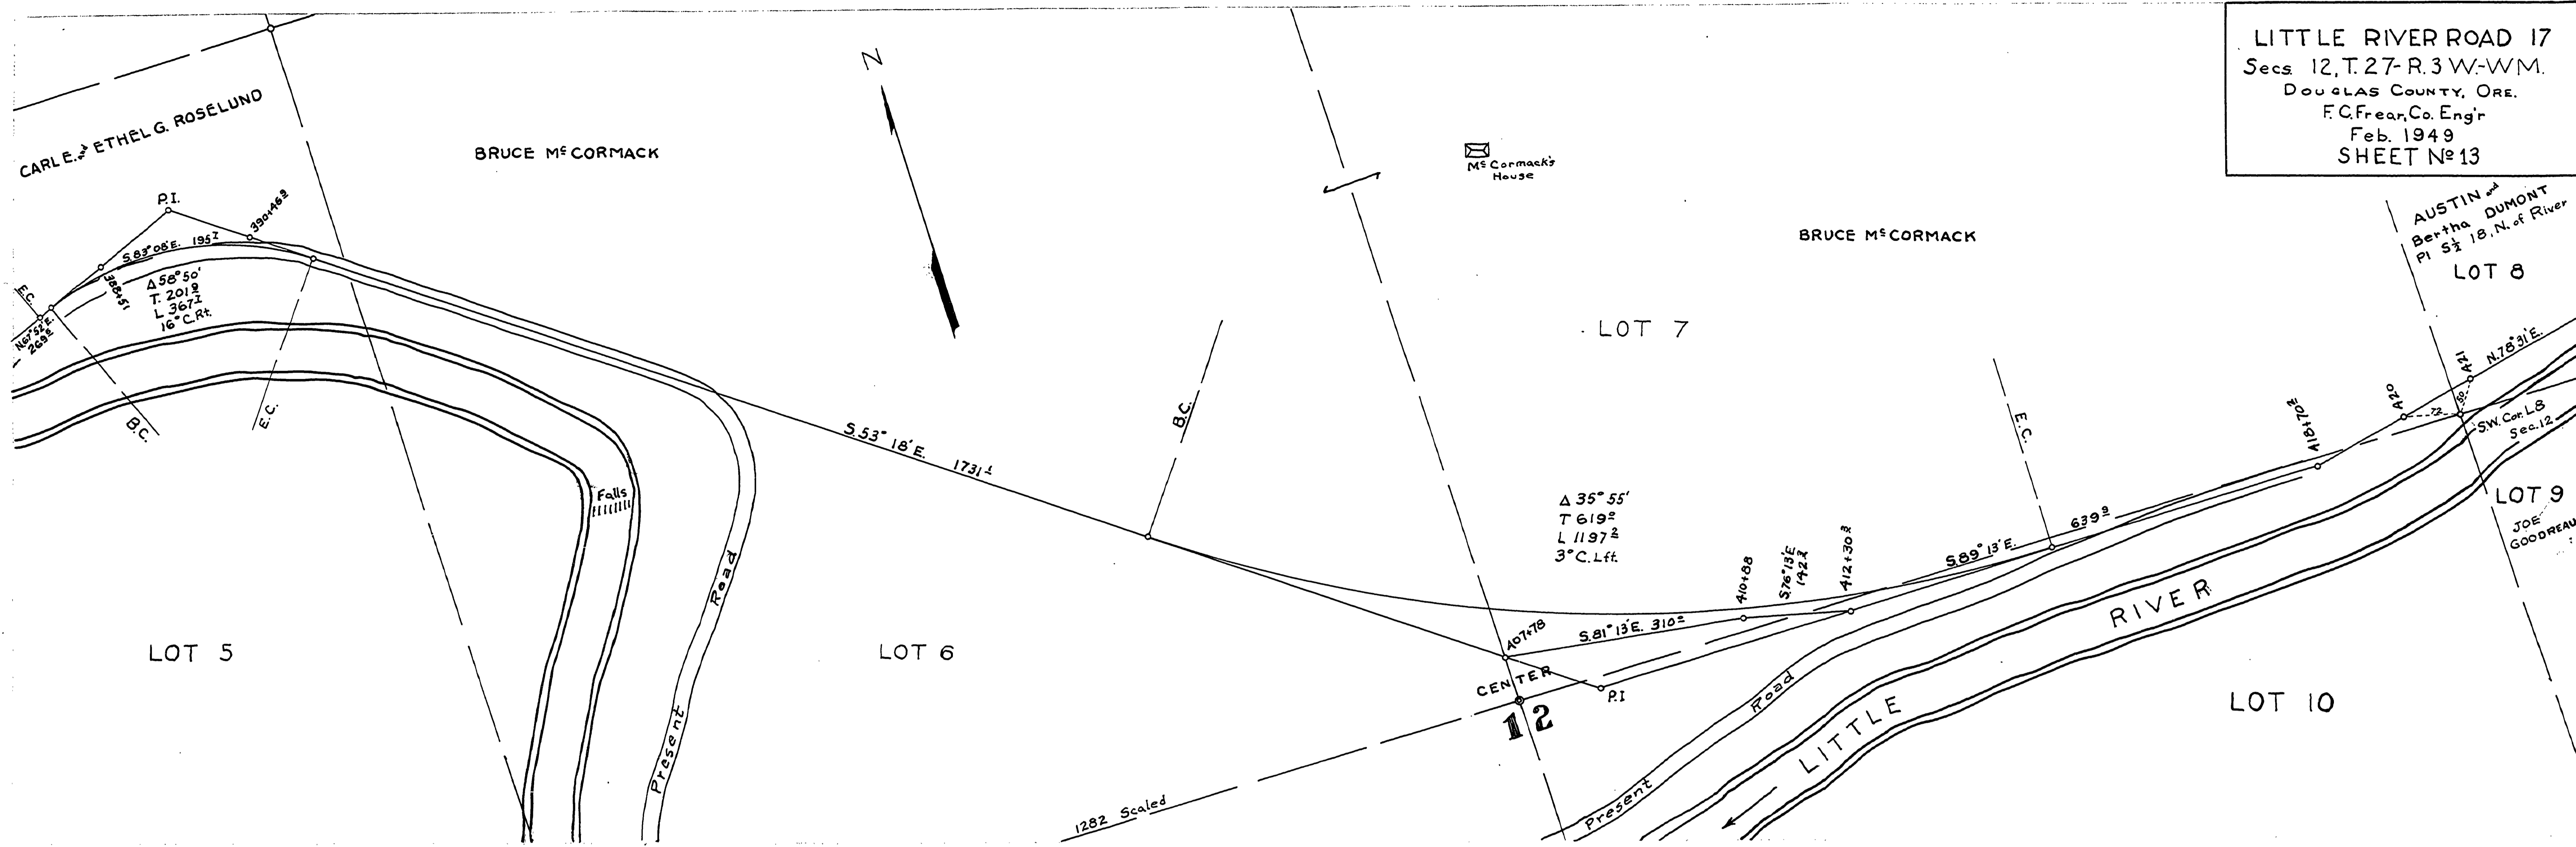

17781845