
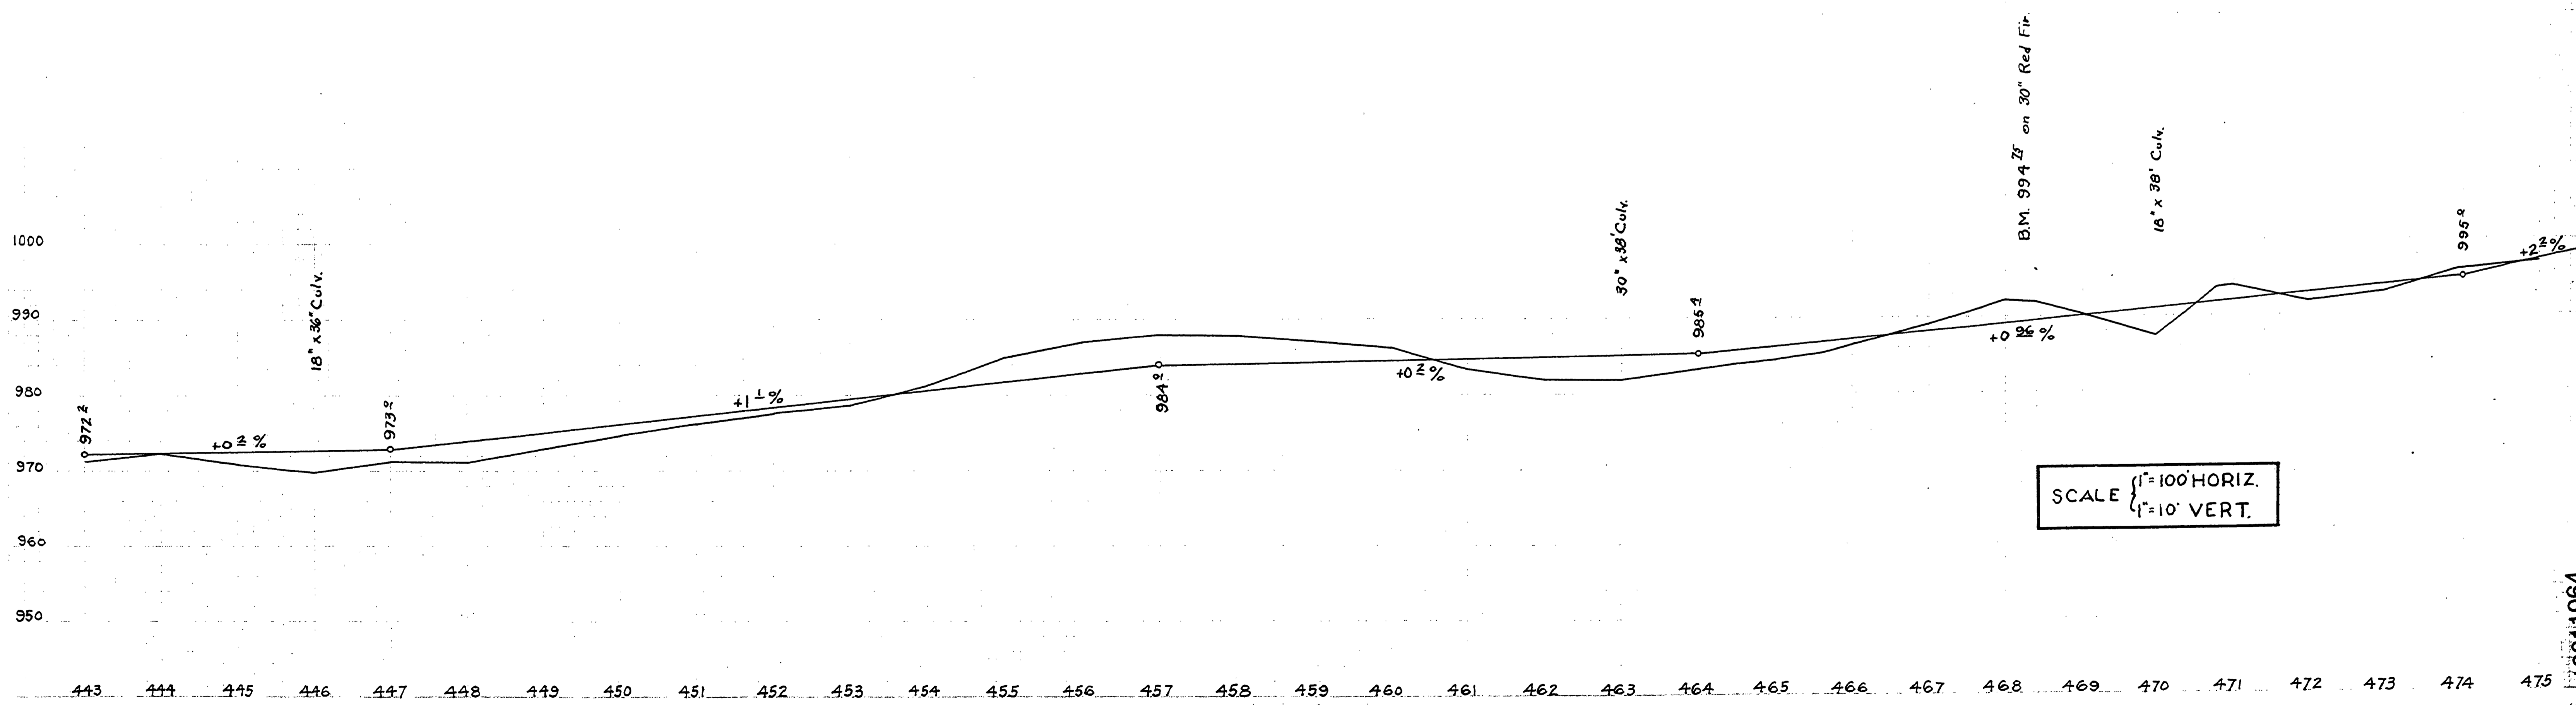


LITTLE RIVER ROAD 17
 Secs. 7 T.27S-R.2W-W.M.
 Douglas County, Ore.
 F.C. Frear, Co. Eng'r
 Feb. 1949
 SHEET No 15

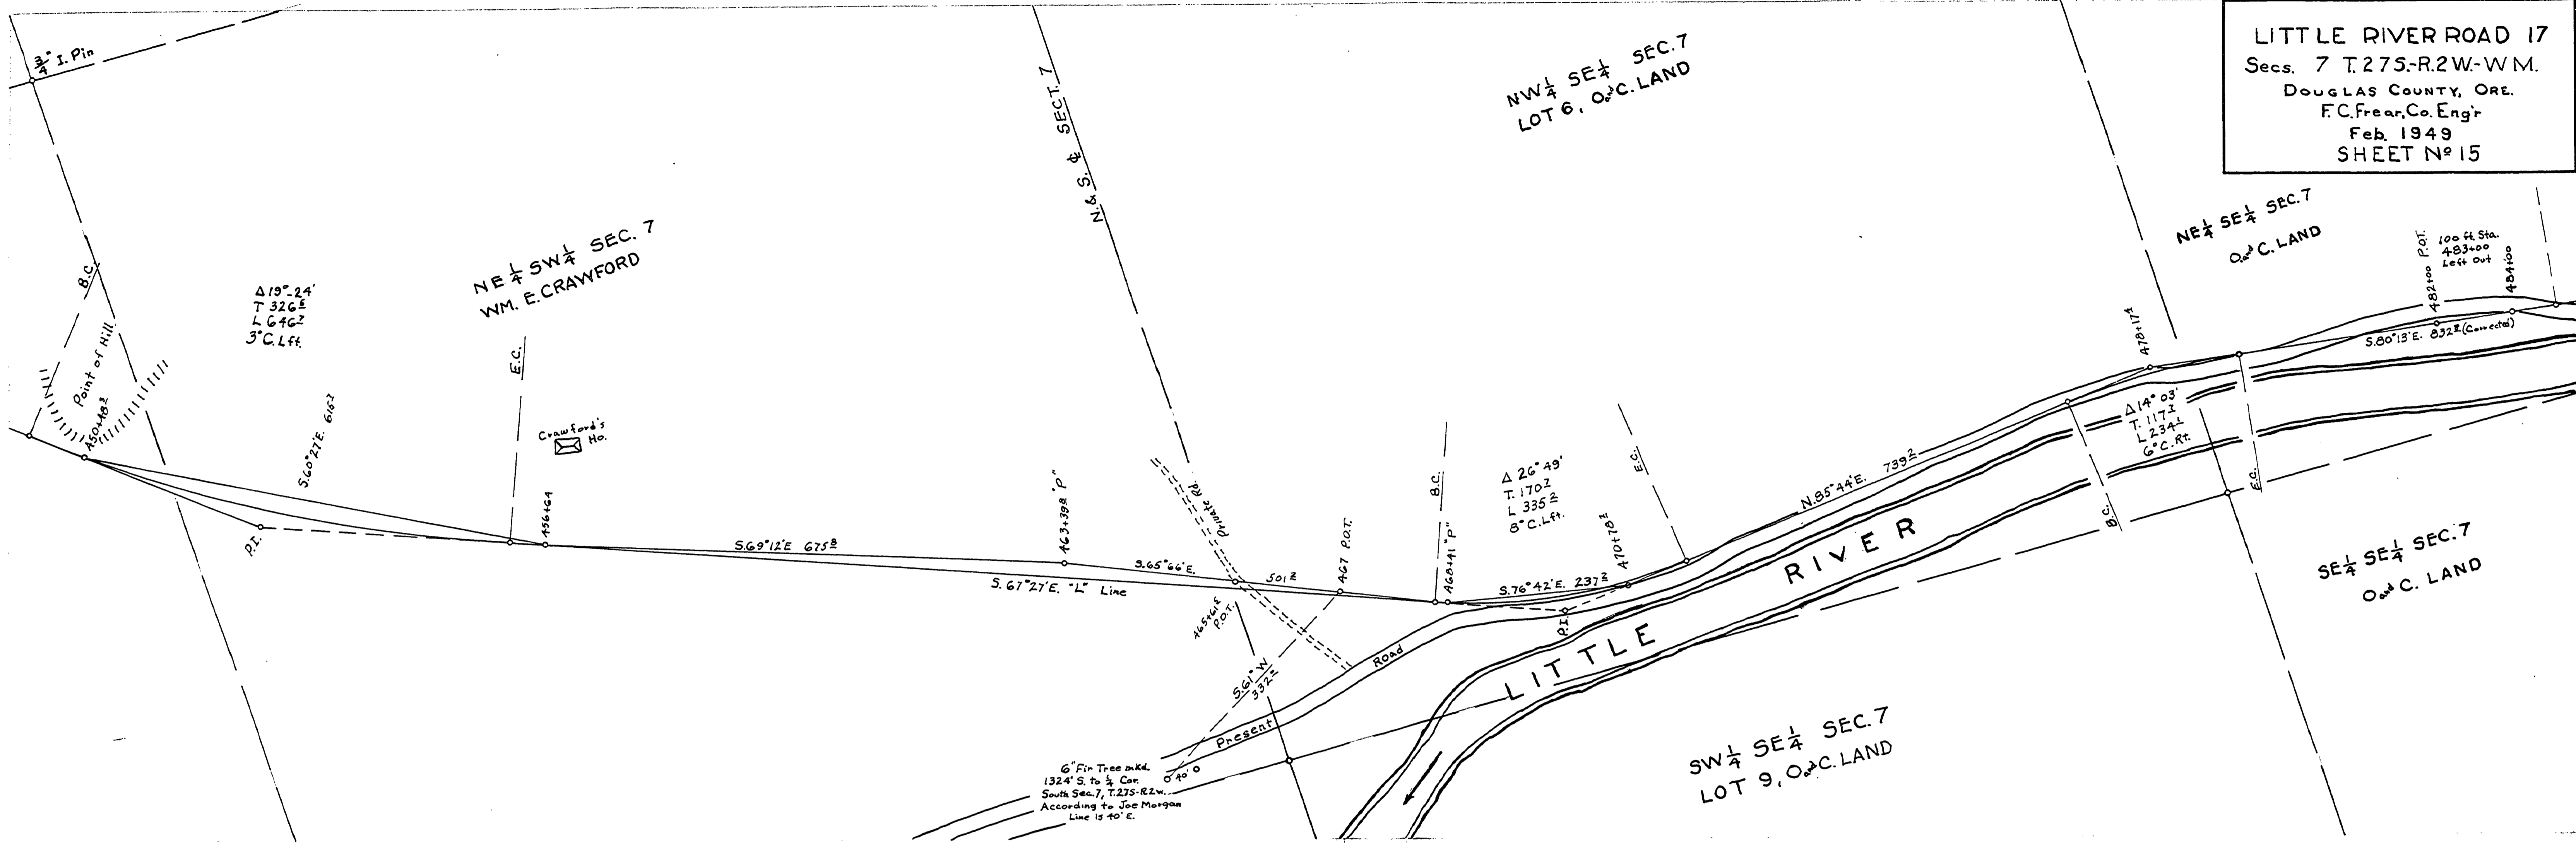

SCALE { 1" = 100' HORIZ.
 1" = 10' VERT.

1901 1964