
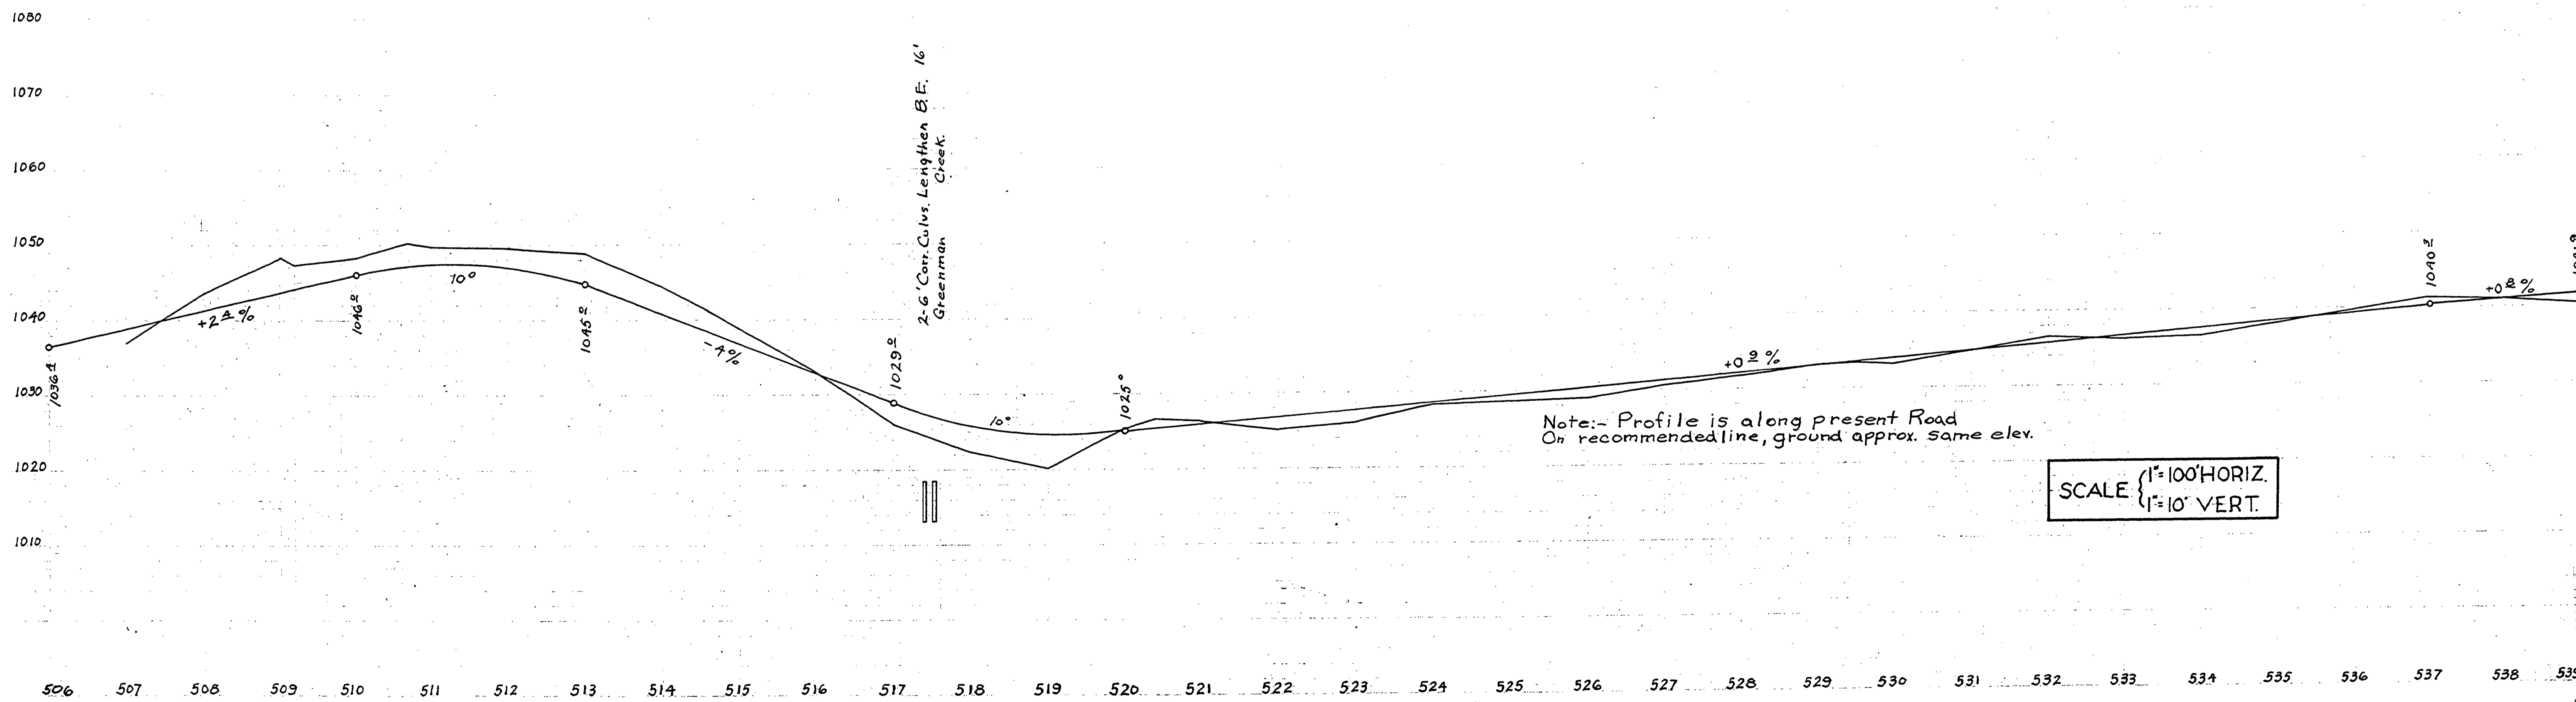


LITTLE RIVER ROAD 17
 Secs 8-9, T.27S-R.2W-W.M.
 DOUGLAS COUNTY, ORE.
 F.C. Frear, Co. Engr.
 Feb. 1949
 SHEET No. 17

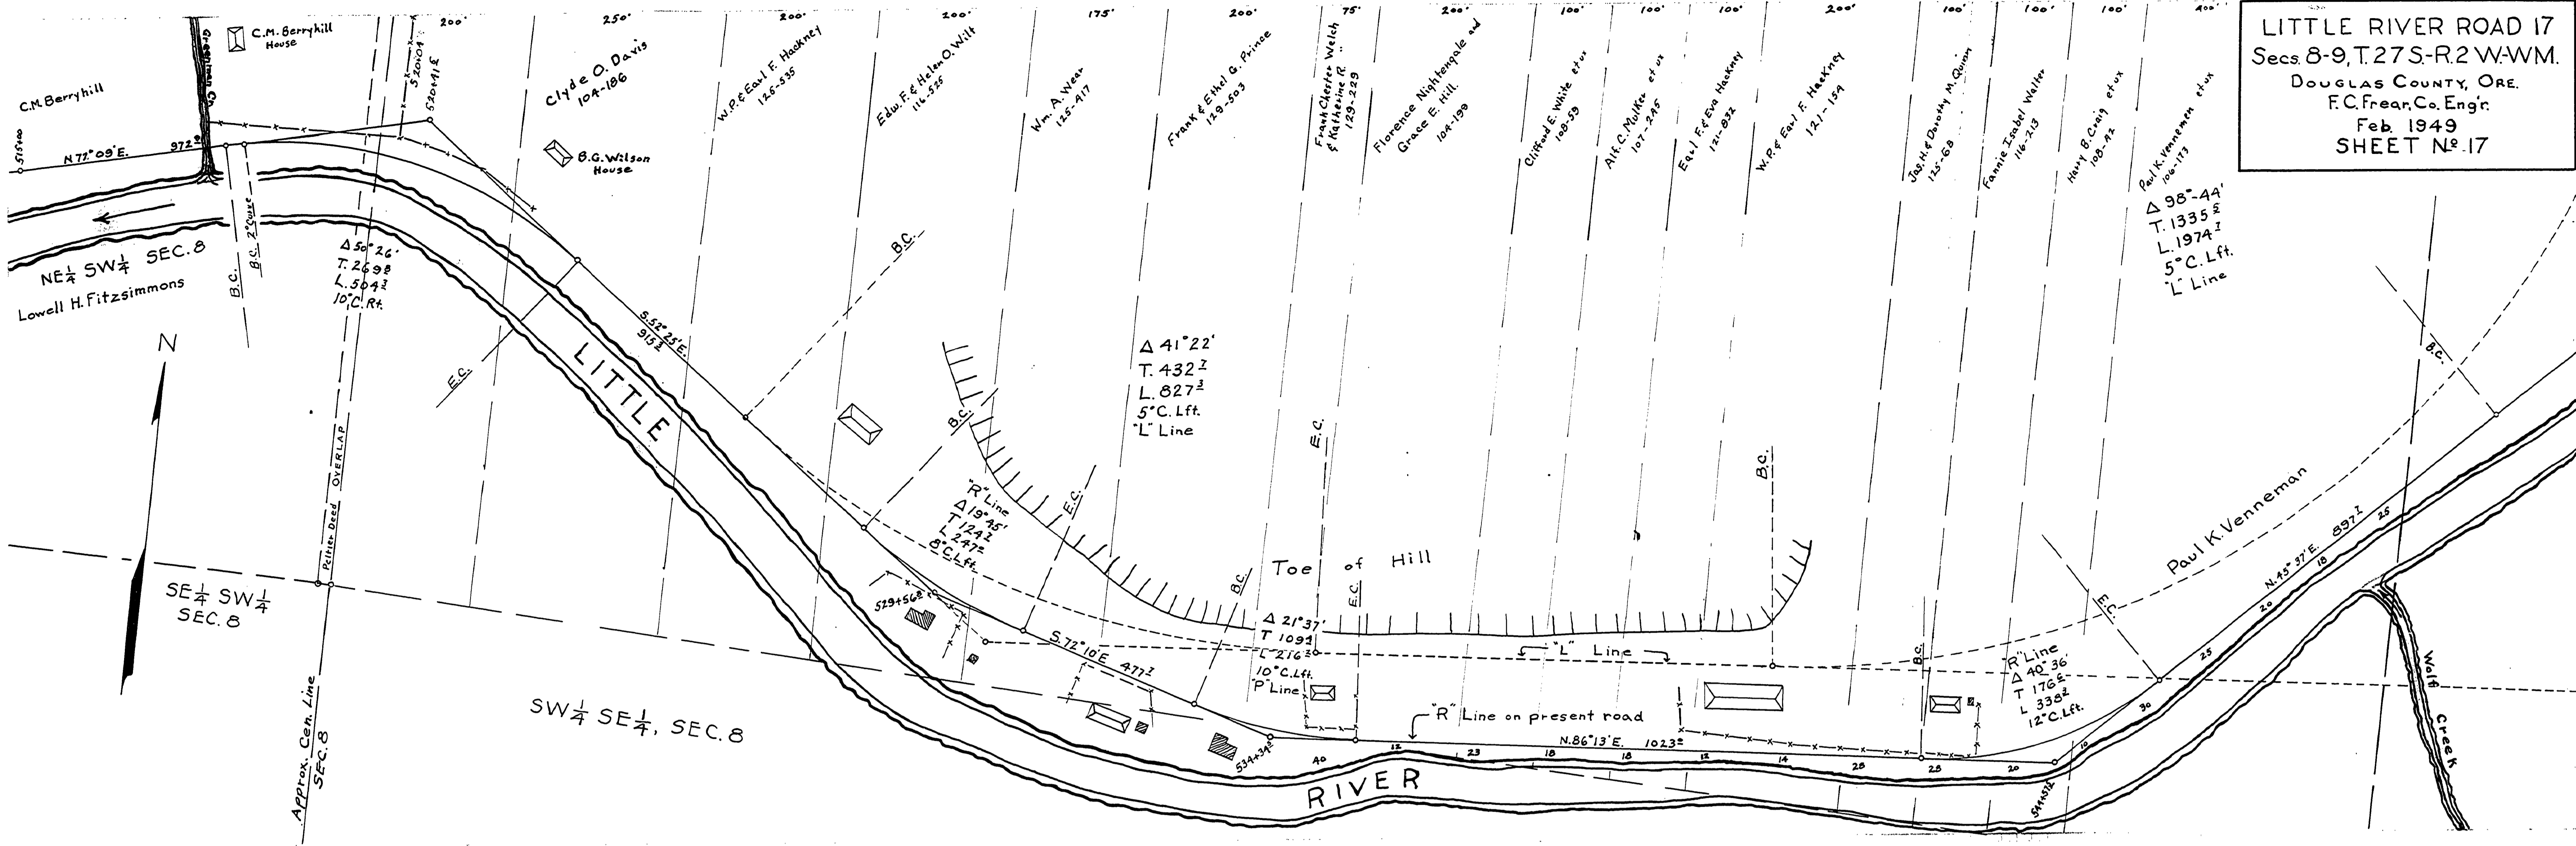

20232079