


LITTLE RIVER ROAD 17
 Secs. 9, T. 27 S. - R. 2 W. - WM.
 DOUGLAS COUNTY, ORE.
 F. C. Frear, Co. Engr.
 Feb. 1949
 SHEET N^o 19

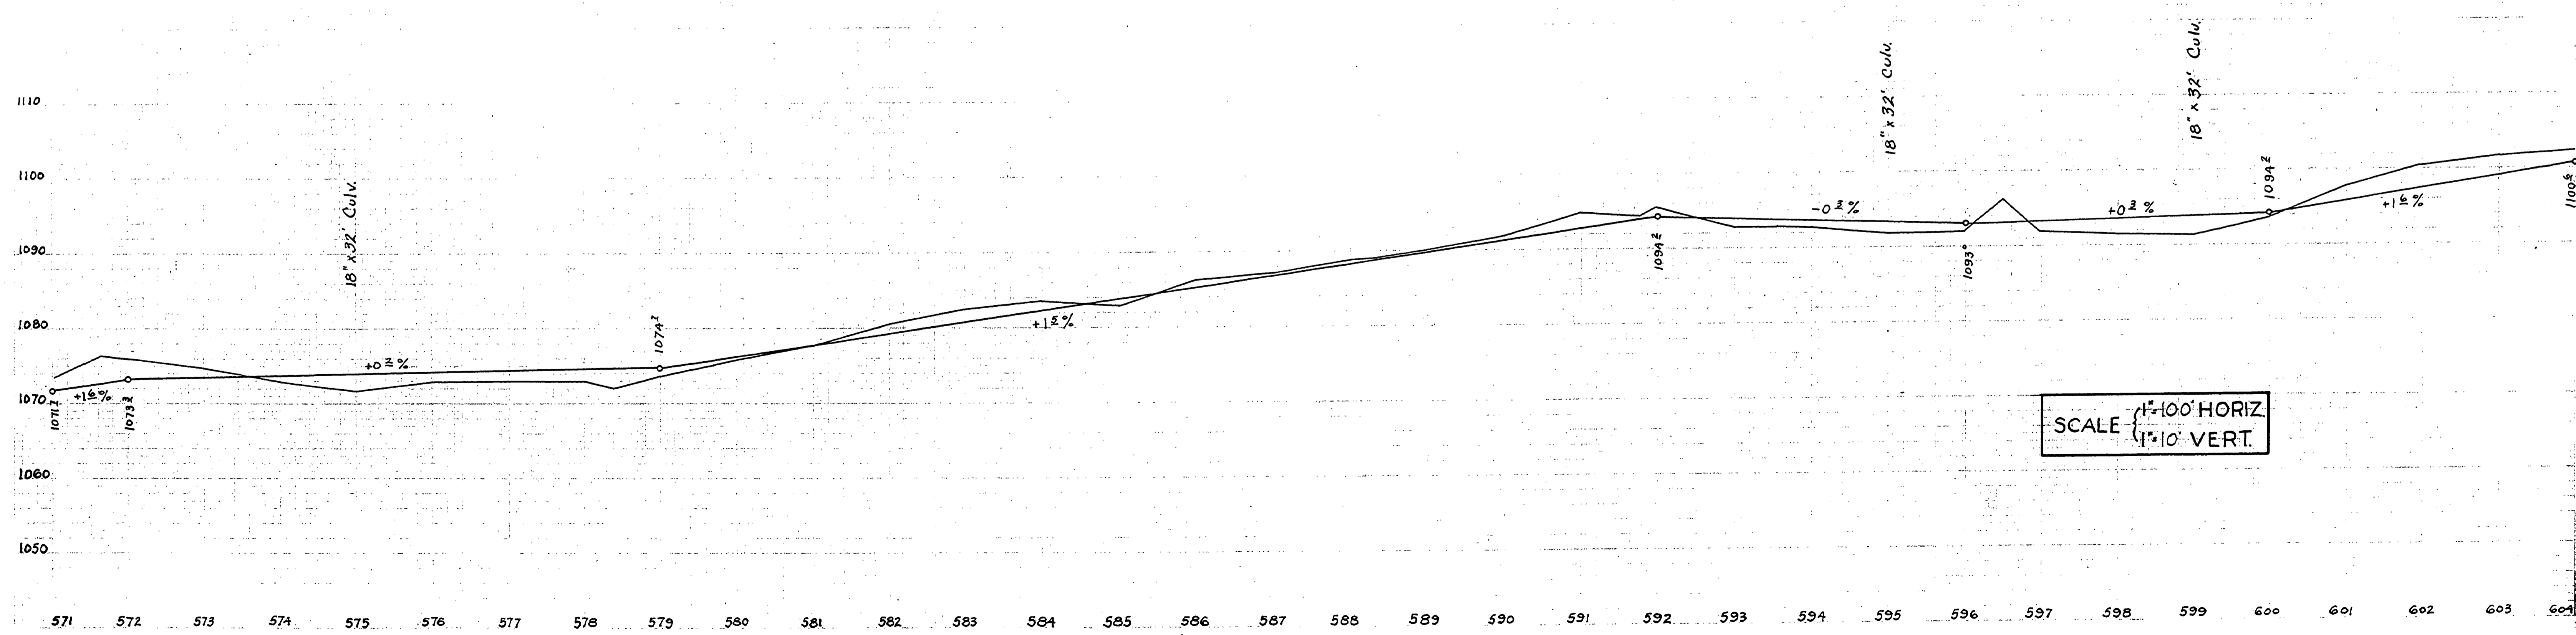

21432650