

10/20/83

LITTLE RIVER ROAD 200  
GLIDE-FALL CREEK SECTION  
Secs. 19-20-29-T. 26S.-R. 3W.-W.M.  
DOUGLAS COUNTY, ORE.  
F.C. Frear, Co. Engr.  
Jan. Feb. 1949  
SHEET No 4

CLAUDE & WALTHA TALCOTT

Note - From N. Ump. Hwy 0 to 124+61  
approx. 1/2 mi. shorter than via way  
of present Road 17 to 124+61

SW 1/4 SE 1/4 SEC. 29

NW 1/4 SE 1/4 SEC. 29

LITTLE RIVER


438°16'  
T. 662.6  
L. 1275.5  
3° C. Rt.

498°19'  
T. 444.3  
L. 614.5  
16° C. Lft.

415°56'  
T. 267.3  
L. 531.1  
3° C. Rt.

411°04'  
T. 185.2  
L. 368.2  
3° C. Lft.

SCALE { 1" = 100' HORIZ.  
1" = 10' VERT.

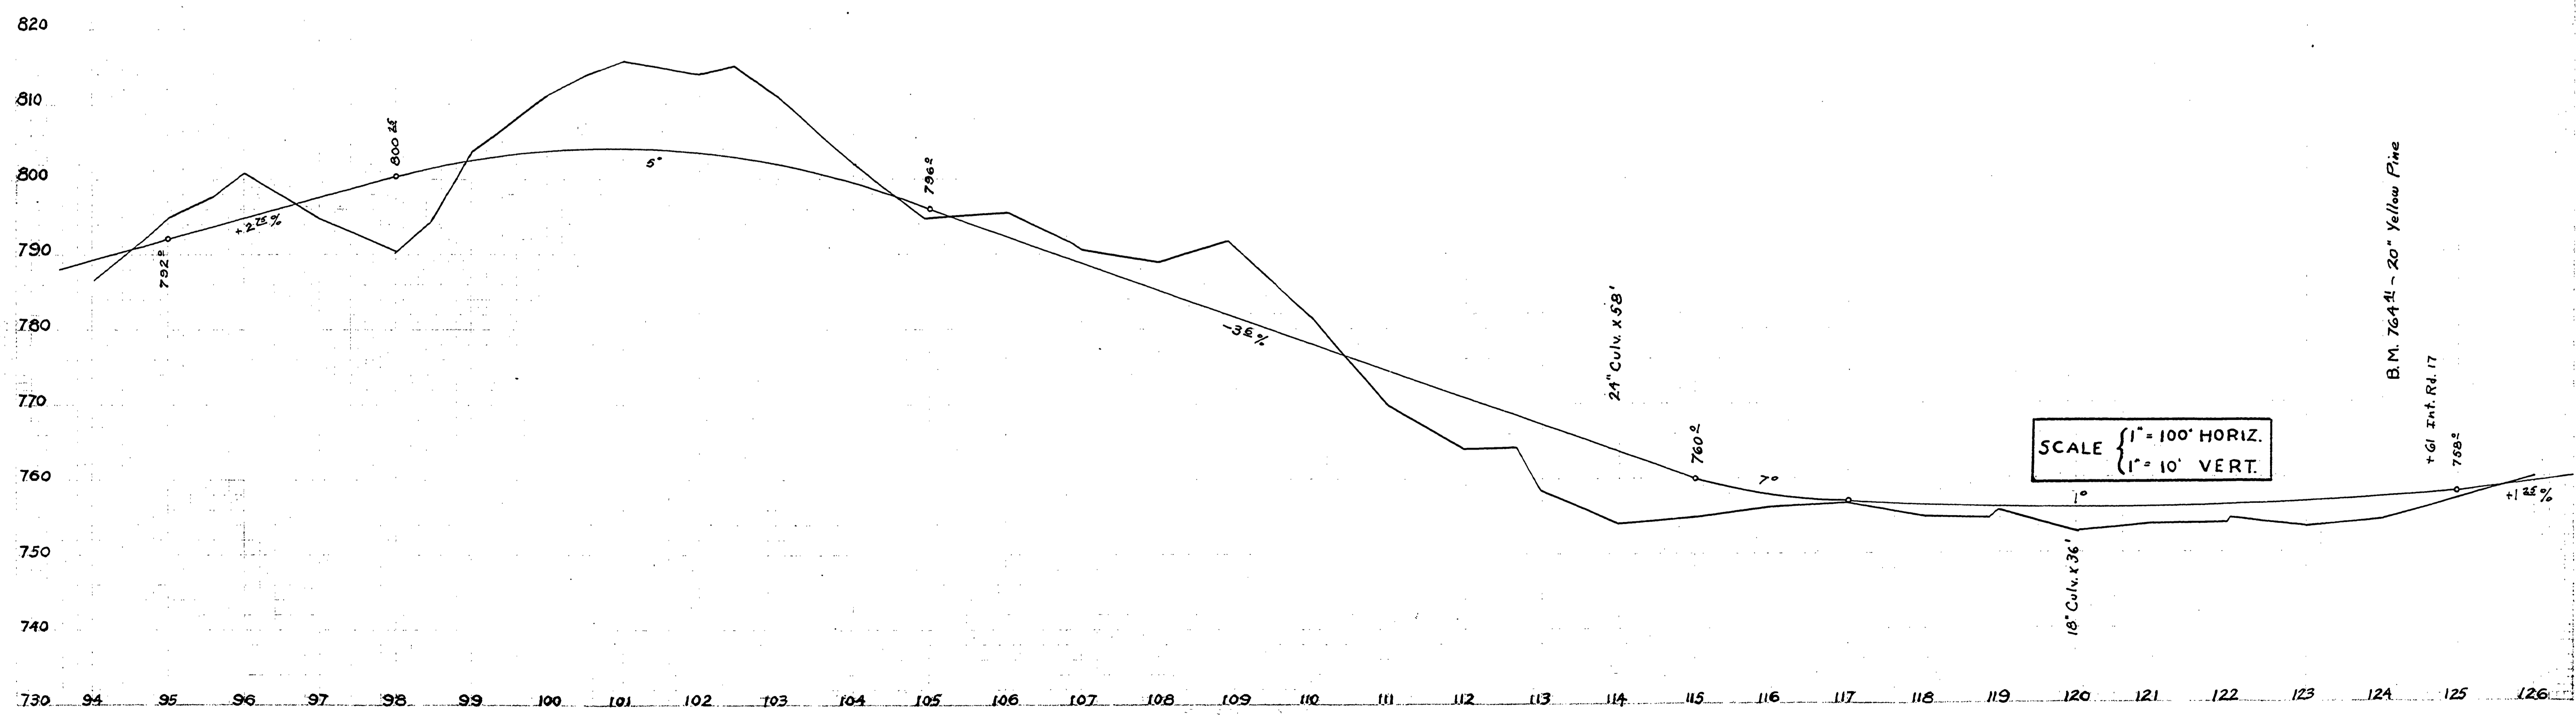

B.M. 764.1 - 20" Yellow Pine  
+ GI Int. Rd. 17  
758.2

00900119

~ MP. 0.90 - 1.12

#17A  
MP 50' 20'

