
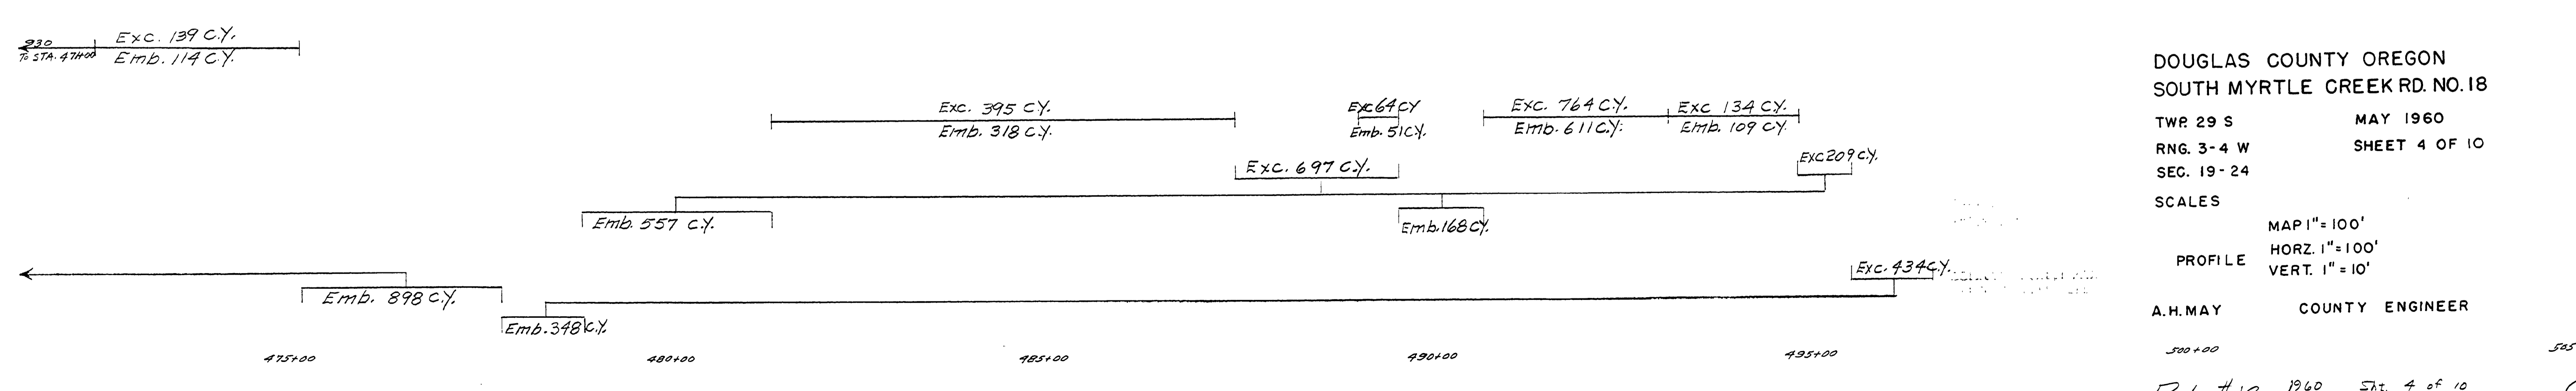


TYPICAL CREEK SECTION

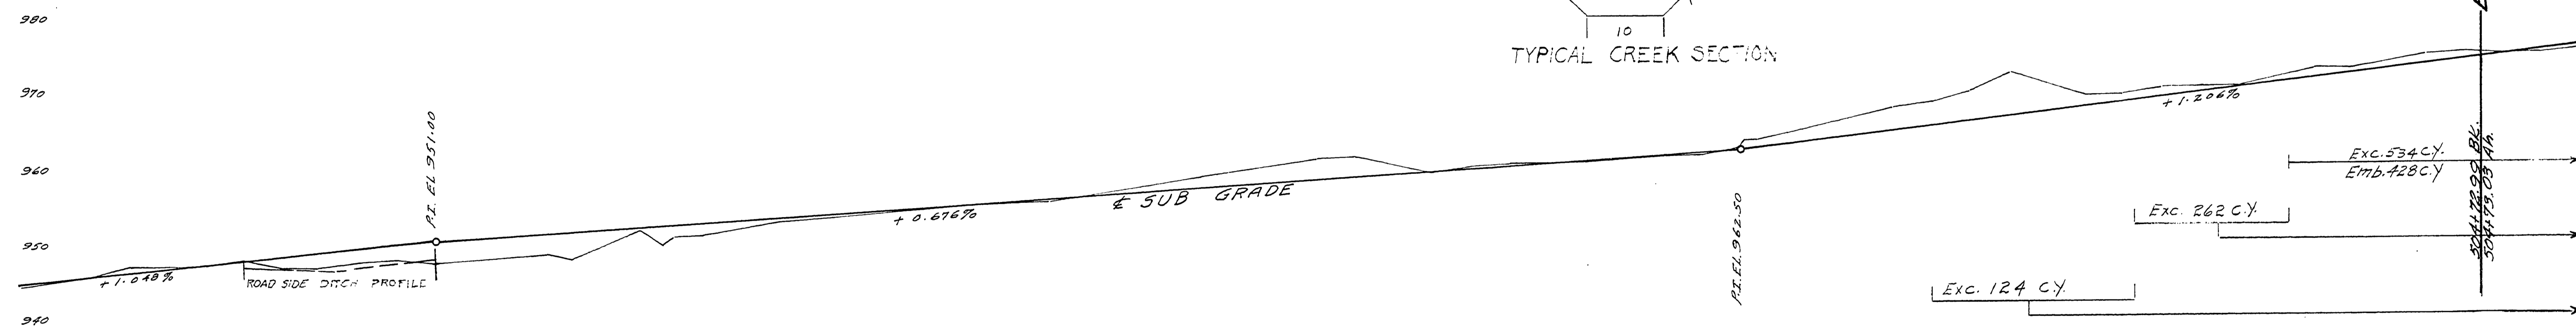

DOUGLAS COUNTY OREGON
 SOUTH MYRTLE CREEK RD. NO. 18
 TWR 29 S MAY 1960
 RNG. 3-4 W SHEET 4 OF 10
 SEC. 19-24
 SCALES
 MAP 1" = 100'
 PROFILE HORZ. 1" = 100'
 VERT. 1" = 10'
 A.H. MAY COUNTY ENGINEER
 RD #18 1960 Sht. 4 of 10

09741034
 16