
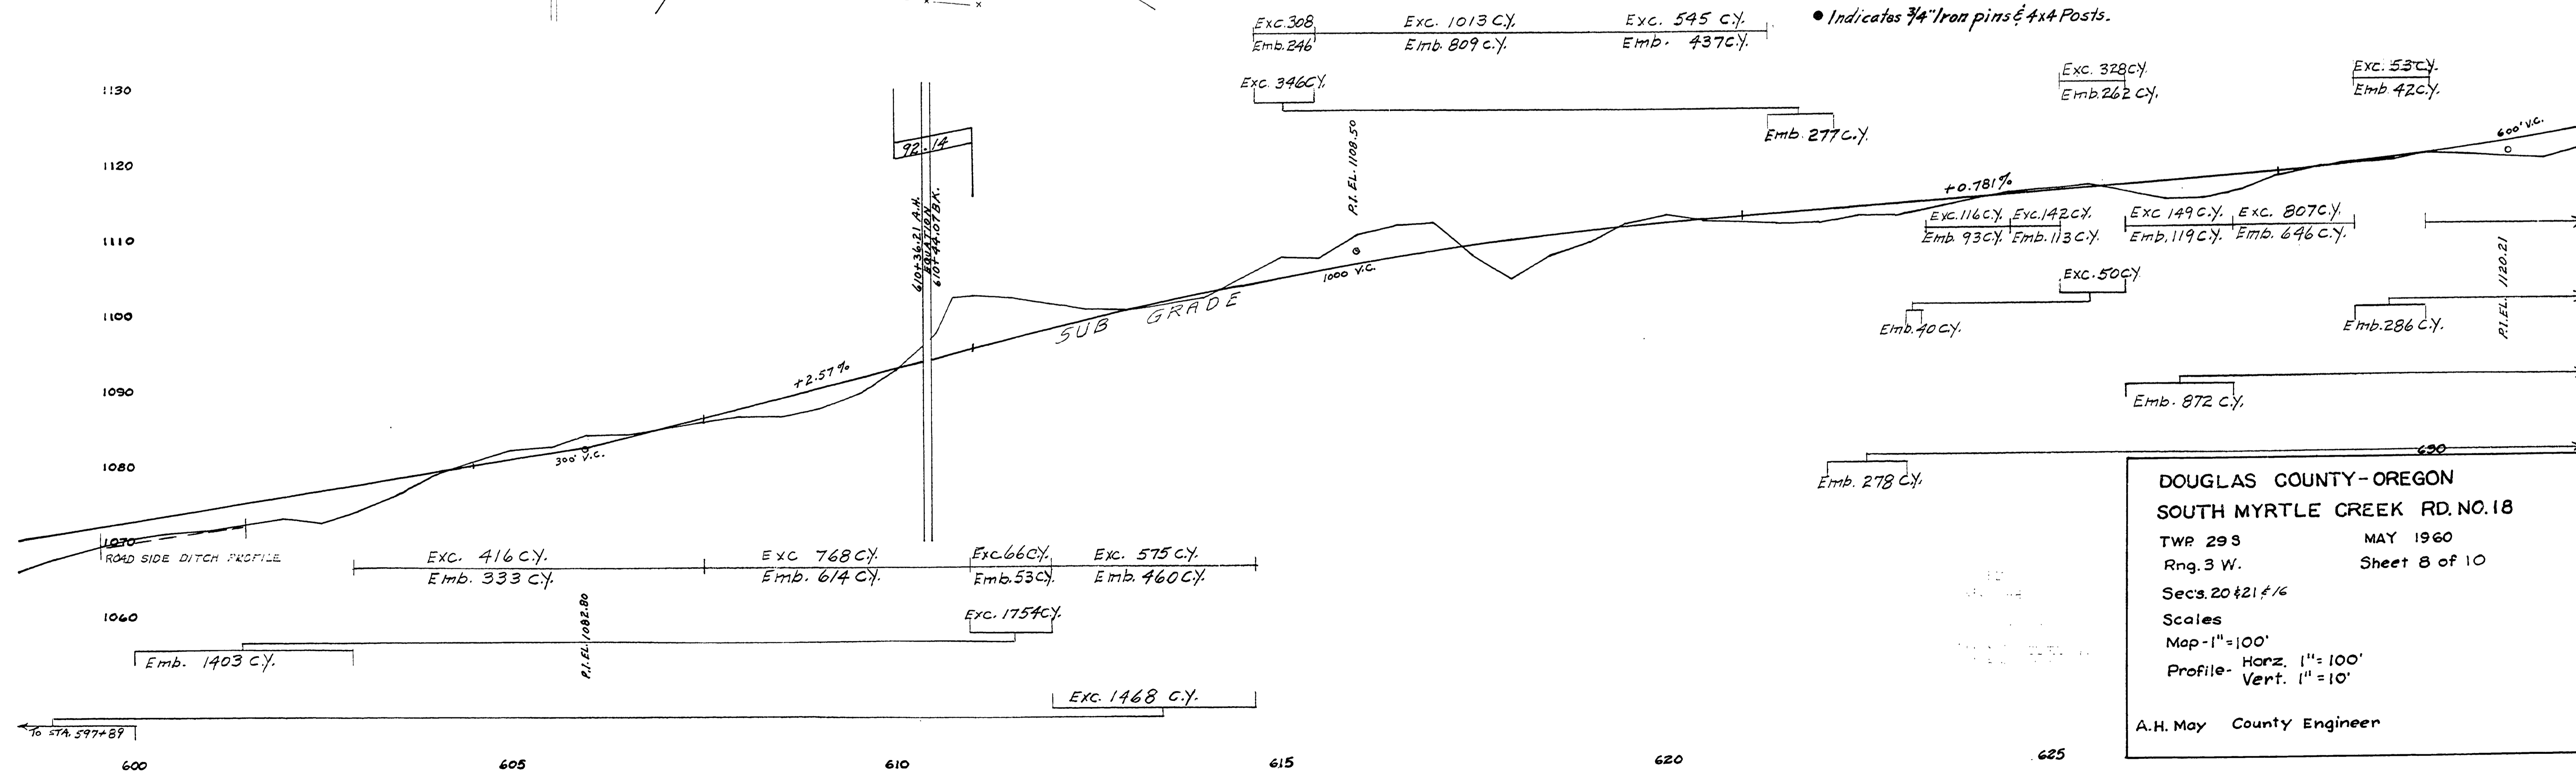


RUSSELL A & GERTRUDE BRIGGS
141/181

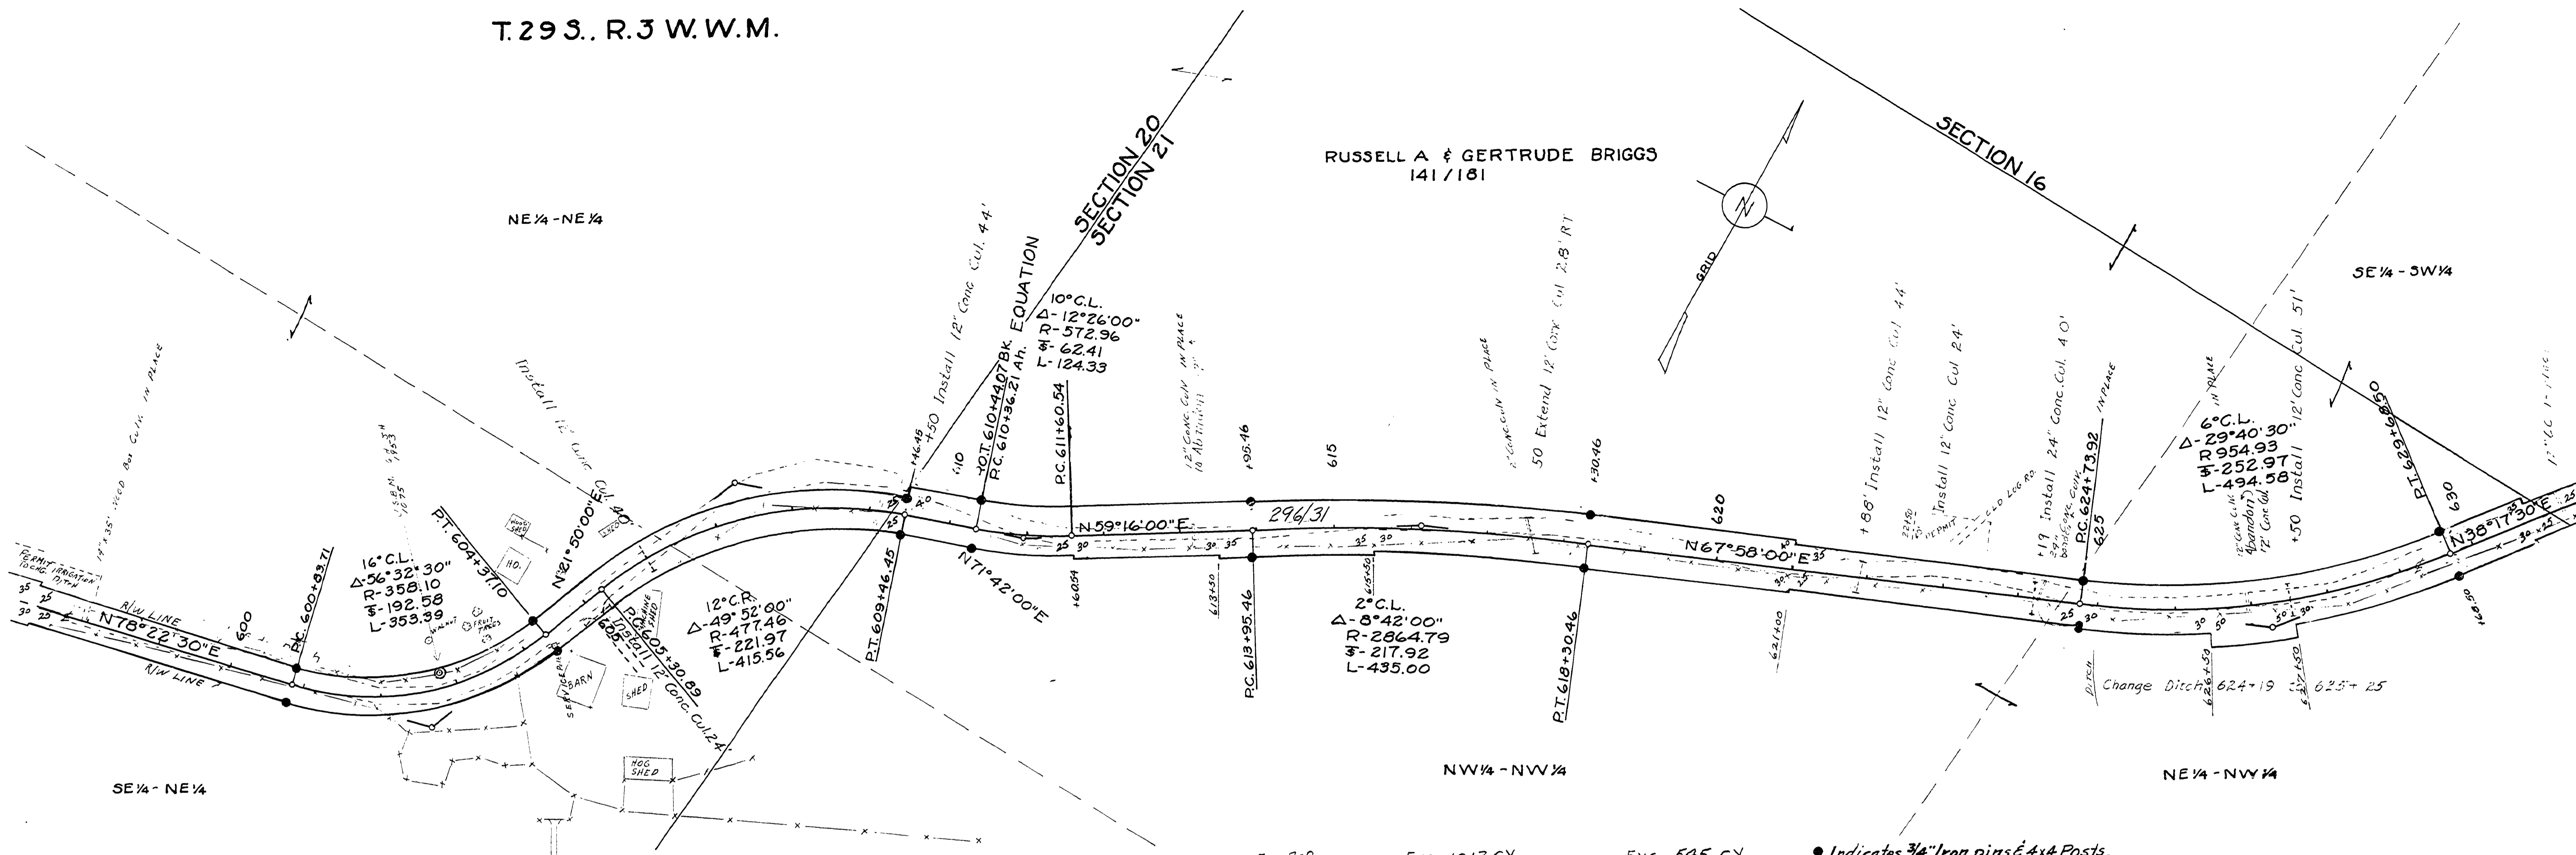

• Indicates 3/4" Iron pins & 4x4 Posts.

DOUGLAS COUNTY - OREGON
SOUTH MYRTLE CREEK RD. NO. 18
TWP 29S MAY 1960
Rng. 3 W. Sheet 8 of 10
Secs. 20 & 21 1/6
Scales
Map - 1" = 100'
Profile - Horz. 1" = 100'
Vert. 1" = 10'
A.H. May County Engineer