

David G. Glass to Douglas County  
 40' Right of way St. 33+38. to 47+12.2  
 Consideration \$150  
 Road Record B Page 334  
 Filed Mar. 6, 1920


G.L. Dyer to Douglas County  
 40' Right of way St. 4+90-33+38  
 Consideration \$125  
 Road Record B Page 335  
 Filed Mar. 6, 1930

B.D. Dyer to Douglas County  
 40' Right of way St. 0+00 to 3+90  
 Consideration \$100  
 Road Record B Page 334  
 Filed Mar. 6, 1920

Thomas E. Strode to Douglas County  
 40' Right of way St. 3+90 to 4+90  
 Consideration \$100  
 Road Record B Page 334  
 Filed Mar. 6, 1920

**DOUGLAS COUNTY HIGHWAY IMPROVEMENT**

Profile and Alignment  
 MYRTLE CREEK - NUGGET ROAD  
 STRODE HILL SECTION  
 SEC. 20-29-30 T. 29 S. R. 4 W. W. M.  
 STA. 0+00 TO STA. 47+12.2  
 OFFICE OF  
 F.C. FREAR  
 COUNTY SURVEYOR & ROADMASTER  
 OCTOBER 1921  
 SCALE: HORIZONTAL 1IN=200FT. VERTICAL 1IN=20FT.

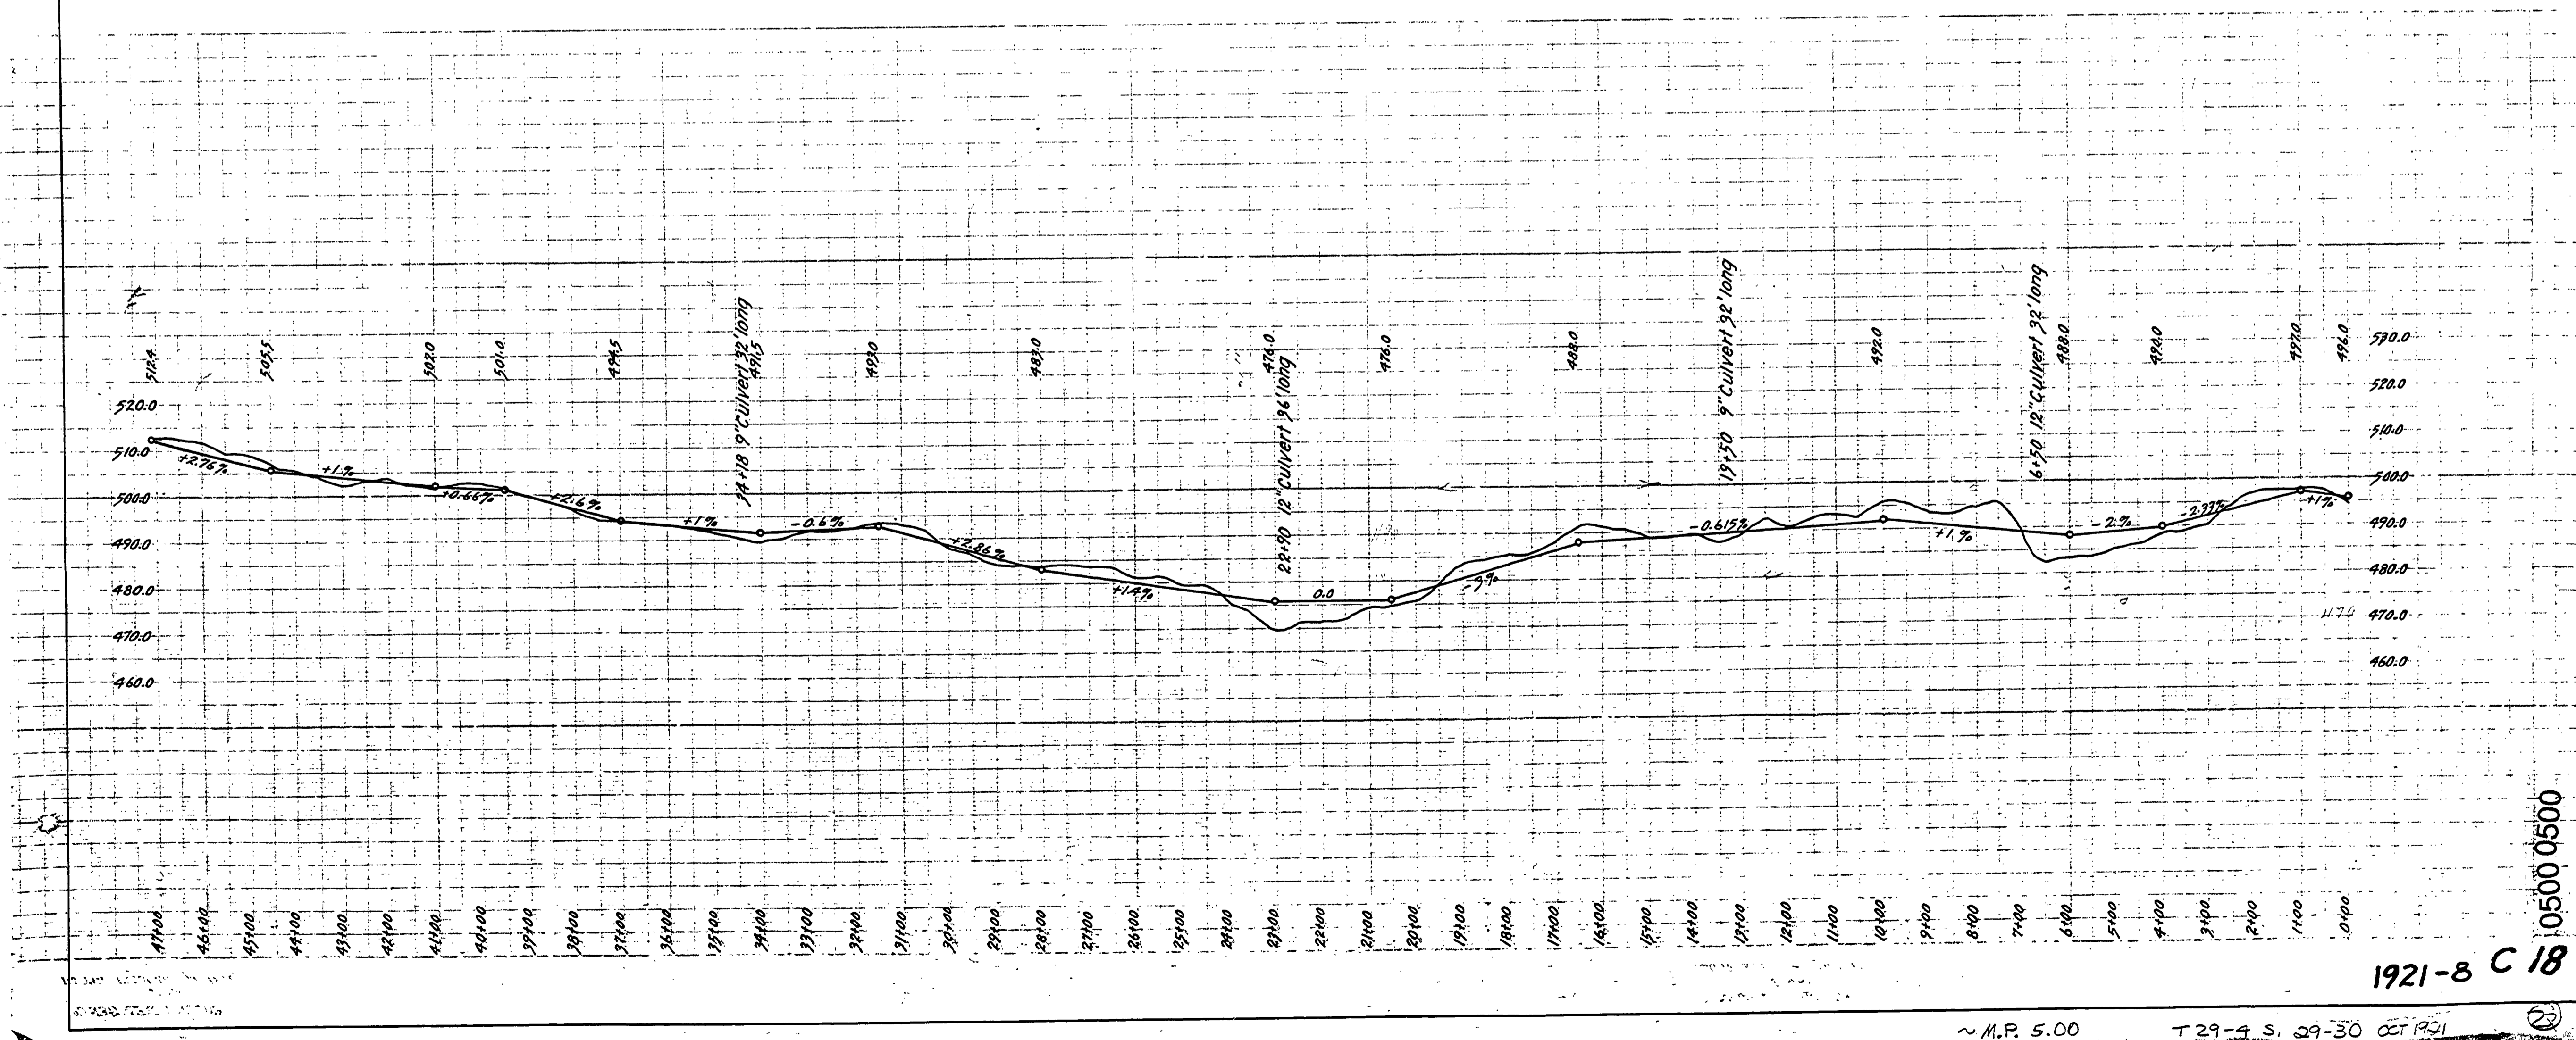

1921-8 C 18

~ M.P. 5.00 T 29-4 S. 29-30 OCT 1921